

- NOTES**
- THIS DRAWING MUST BE READ IN CONJUNCTION WITH RELEVANT STRUCTURAL AND SERVICES DRAWINGS.
  - CONTRACTOR MUST CHECK ALL DIMENSIONS, GRADE CONDITIONS AND DETAILS AT SITE PRIOR TO EXECUTION.
  - ANY DISCREPANCY IN THIS OR ANY OTHER DRAWINGS RELATED TO THIS DRAWING SHALL BE BROUGHT TO THE ARCHITECT'S ATTENTION BEFORE COMMENCEMENT OF WORK.
  - ALL DIMENSIONS ARE IN MILLIMETERS UNLESS OTHERWISE SPECIFIED AND SHOULD BE VERIFIED BY THE CONTRACTOR AT SITE PRIOR TO EXECUTION.
  - DO NOT SCALE ANY MEASUREMENT FROM THE DRAWINGS - ONLY WRITTEN DIMENSIONS TO BE FOLLOWED.

DOOR WINDOW SCHEDULE										
TAG NO.	W	H	SILL LVL	UNTEL LVL	REMARKS	TYPE				
GL1	6515	2400	100	2500	01	GLAZED	FIXED			
GL2	6930	2400	100	2500	01	GLAZED	FIXED			
GL3	5215	2200	-	2200	01	GLAZED	FIXED/OPENABLE			
GL4	4635	2100	100	2200	01	GLAZED	FIXED			
GL5	3885	2200	-	2200	01	GLAZED	FIXED/OPENABLE			
FD1	1200	2200	-	2200	02	AS/NBC	OPENABLE			
D01	1100	2200	-	2200	06	WOODEN	OPENABLE			
D01A	1100	2200	-	2200	06	WOODEN	OPENABLE			
D02	1050	2200	-	2200	09	WOODEN	OPENABLE			
D02A	1050	2200	-	2200	09	WOODEN	OPENABLE			
D03	900	2200	-	2200	10	WOODEN	OPENABLE			
D03A	900	2200	-	2200	10	WOODEN	OPENABLE			
D04	750	2200	-	2200	04	WOODEN	OPENABLE			
D04A	750	2200	-	2200	05	WOODEN	OPENABLE			
D05	850	2200	-	2200	01	WOODEN	OPENABLE			
W01	2530	1300	900	2200	01	WOODEN	OPENABLE			
W02	1760	1300	900	2200	01	WOODEN	OPENABLE			
W03	1930	1300	900	2200	02	WOODEN	OPENABLE			
W04	1550	1300	900	2200	01	WOODEN	OPENABLE			
W05	1200	900	1200	2100	02	WOODEN	OPENABLE			
W06	1200	900	1200	2100	10	WOODEN	OPENABLE			
W07	1180	1300	900	2200	01	WOODEN	OPENABLE			
W08	1800	1300	900	2200	01	WOODEN	OPENABLE			
V01	900	1100	1000	2100	02	UPVC	OPENABLE			
V02	750	1100	1000	2100	02	UPVC	OPENABLE			
V03	600	1100	1000	2100	06	UPVC	OPENABLE			
V04	450	1100	1000	2100	02	UPVC	OPENABLE			
U01	2850	2200	-	2200	04	UPVC	OPENABLE			
U01A	1350	2200	-	2200	04	UPVC	OPENABLE			
U02	3600	2200	-	2200	02	UPVC	OPENABLE			
U02A	3600	2200	-	2200	02	UPVC	OPENABLE			
U02B	3565	2200	-	2200	01	UPVC	OPENABLE			
U02C	3535	2200	-	2200	01	UPVC	OPENABLE			
U04	2600	2200	-	2200	03	UPVC	OPENABLE			
U06	2600	2200	-	2200	03	UPVC	OPENABLE			
U07	1800	2200	-	2200	04	UPVC	OPENABLE			
U07A	1800	2200	-	2200	04	UPVC	OPENABLE			
U08	1500	2100	100	2200	02	UPVC	OPENABLE			
U09	900	700	1500	2200	02	UPVC	OPENABLE			
U10	1500	1500	300	1800	01	UPVC	FIXED/OPENABLE			
U12	3160	1000	1200	2200	01	UPVC	FIXED			
U13	1915	1000	1200	2200	01	UPVC	FIXED			
U14	4190	2100	100	2200	01	UPVC	OPENABLE			
U14A	2500	2200	-	2200	01	UPVC	OPENABLE			
U14B	2500	2200	-	2200	01	UPVC	OPENABLE			

<input checked="" type="checkbox"/>	GOOD FOR CONSTRUCTION		
<input type="checkbox"/>	CONCEPTUAL PRESENTATION		
<input type="checkbox"/>	REVIEW AND DISCUSSION ONLY	DRAWN	NS
<input type="checkbox"/>	INFORMATION/RECORDS	DATE	23.04.2019
<input type="checkbox"/>	AS BUILT DRAWINGS	CHECKED	NK

R.NO./DESCRIPTION DATE DWN CHK

PROJECT  
**EDEN SENIOR LIVING & WELLNESS**  
 DEHRADUN, UK

SITE  
**GROUP HOUSING SCHEME**  
 KHASRA NO.39 MEASURING .2180 HECTARE, KHASRA NO.40 MEASURING .2100 HECTARE AT MAUJA CHAK BHAGWANTPUR, PARGANA PACHWA DOON, DISTT. DEHRADUN, UTTARAKHAND

**VYOM**  
 ARCHITECTS & INTERIOR DESIGNER  
 2 SHAMBHU DAYAL BAGH, GF. OPP. MODI MILL OKHLA PHASE 3, NEW DELHI-110025.  
 T: +91 11 26910018 / 0019  
 E: INFO@VYOM.IN W: WWW.VYOM.IN

STRUCTURAL CONSULTANTS  
**NNC DESIGN INTERNATIONAL**  
 G-70, 2nd FLOOR, JASWANT PLAZA, NEAR KALINDI KUNJ MAIN SARITA VIHAR ROAD, OKHLA, NEW DELHI-110025  
 PHONE NO: +91-11-26940734/5/6/7/8 FAX: 26940738  
 Web: www.ncdesigninternational.com


CLIENT  
**EDEN RETIREMENT LIVING PVT. LTD.**

DRAWING TITLE

**6TH FLOOR PLAN**

<b>A1</b>	<b>1:100</b>	<b>R03</b>
-----------	--------------	------------

DRAWING NO.  
 EVOL DDN1-WD-AR-107

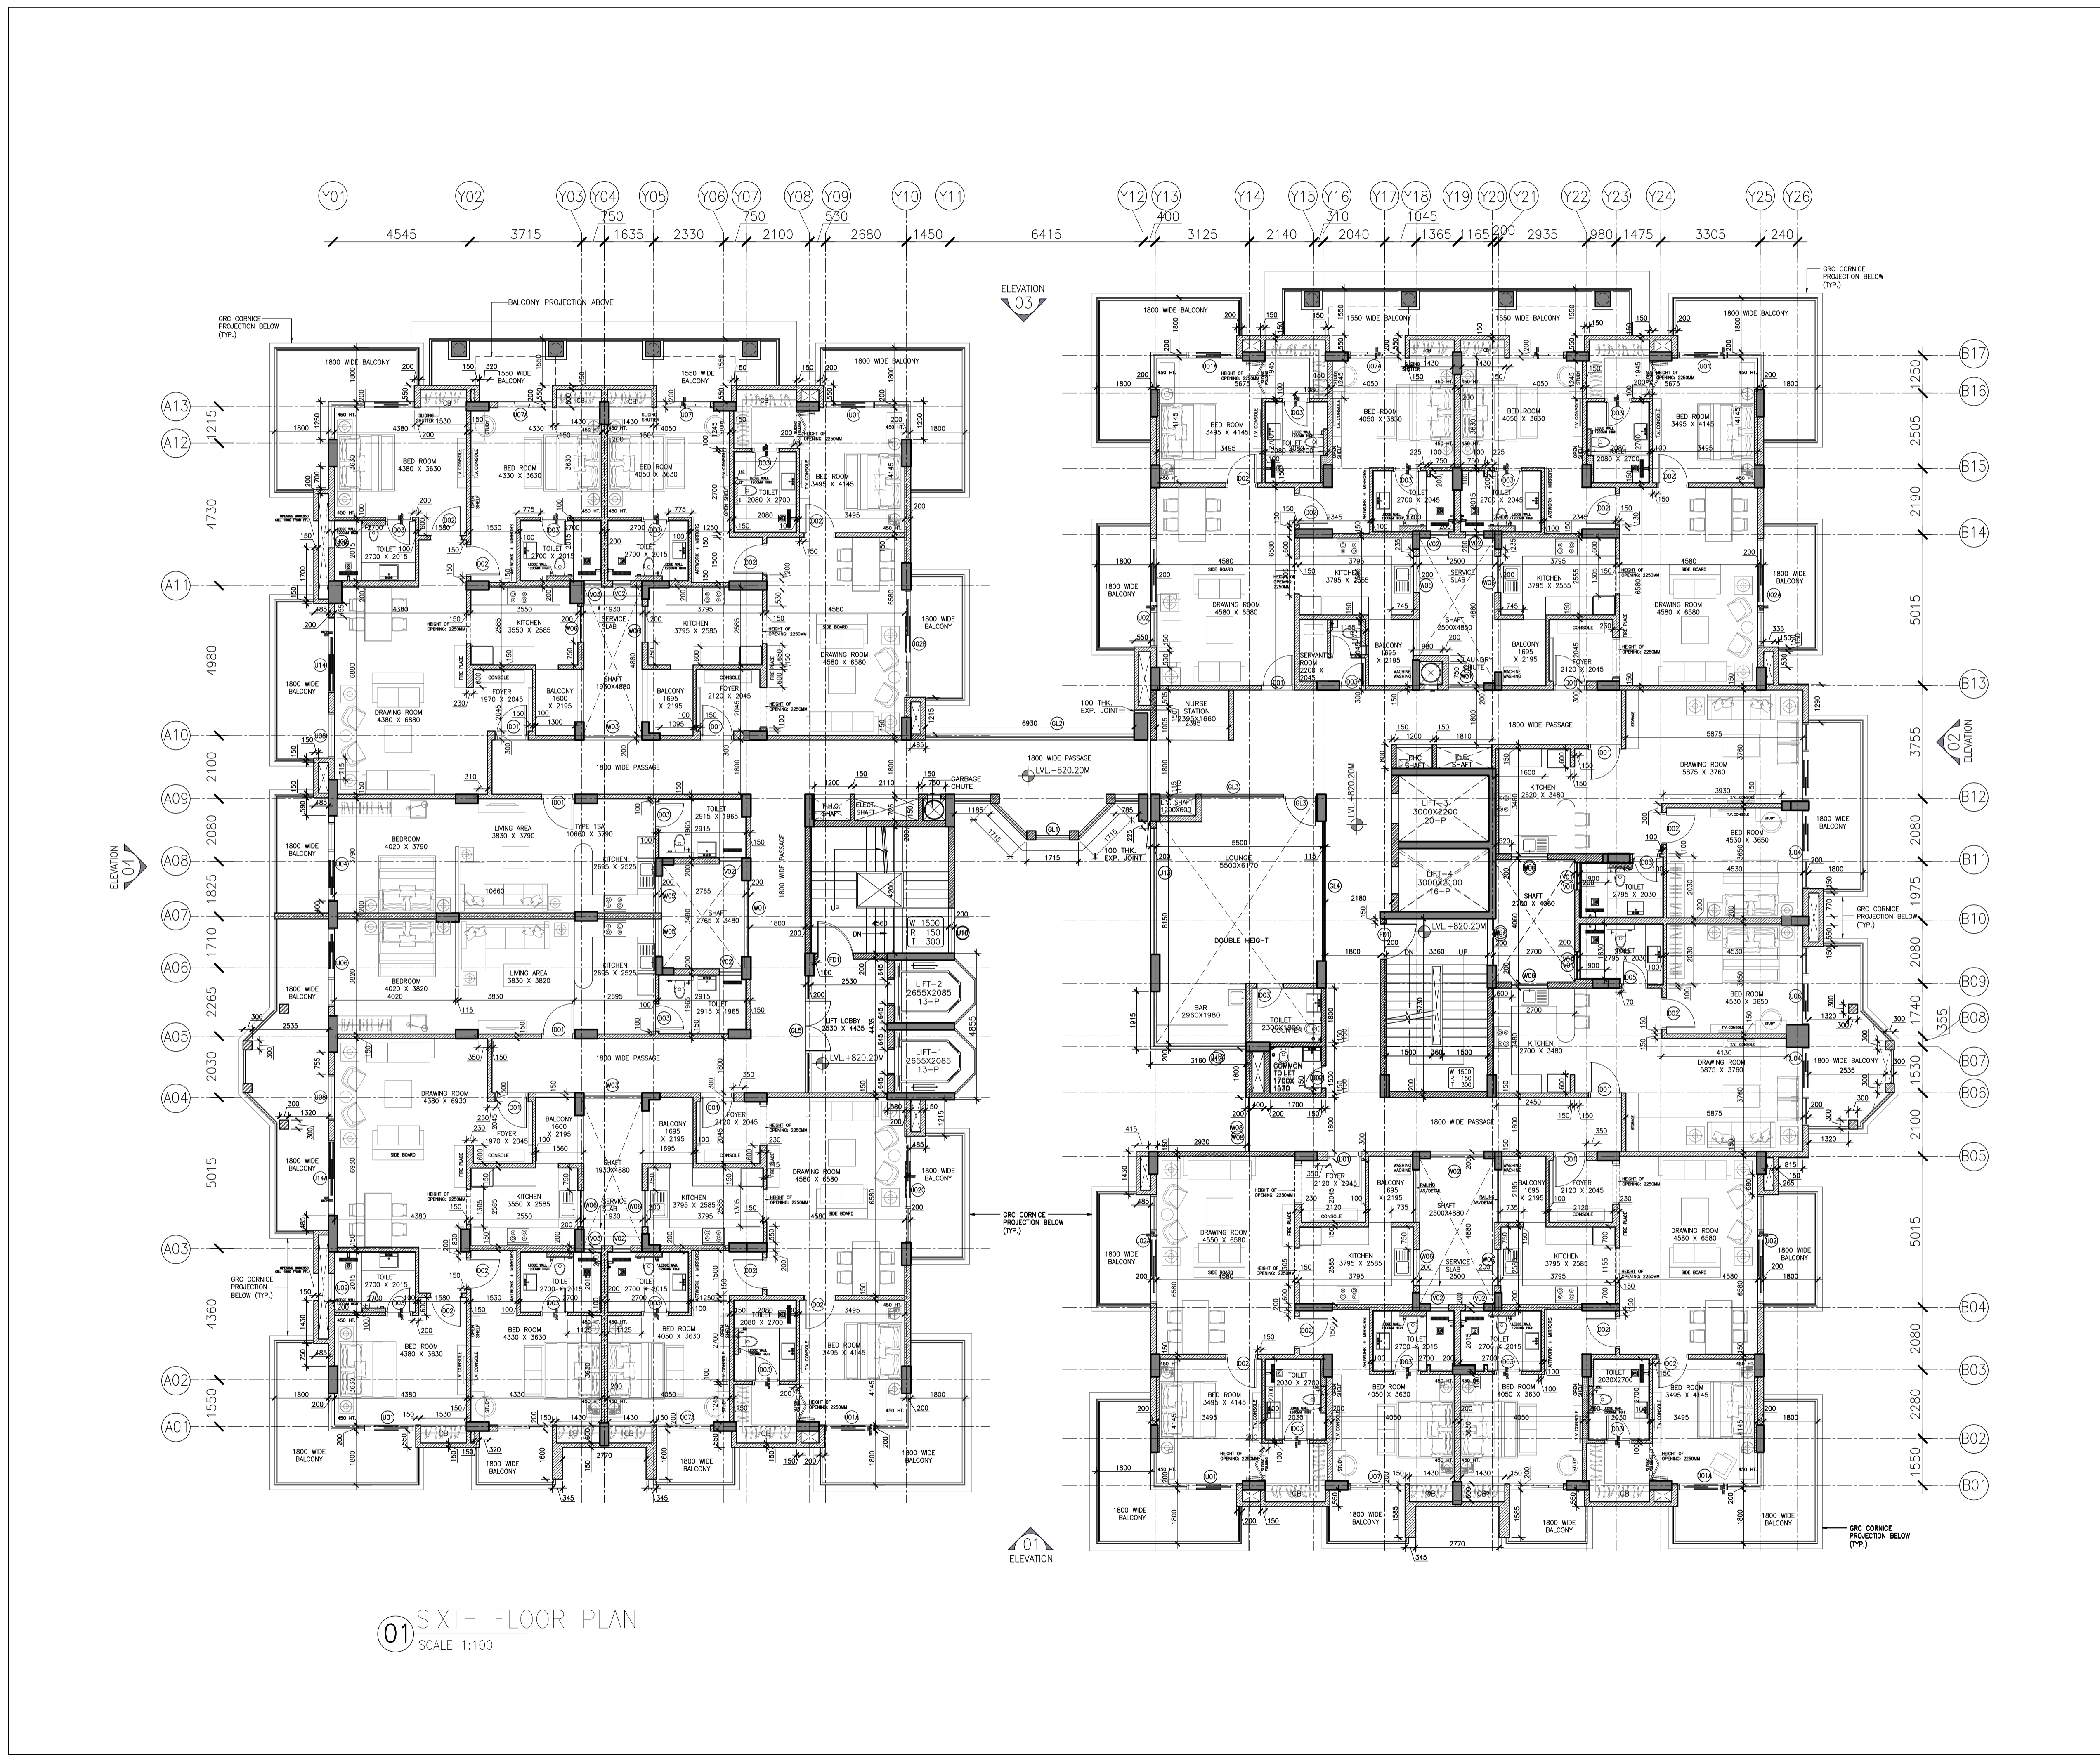

**01** SIXTH FLOOR PLAN  
 SCALE 1:100