


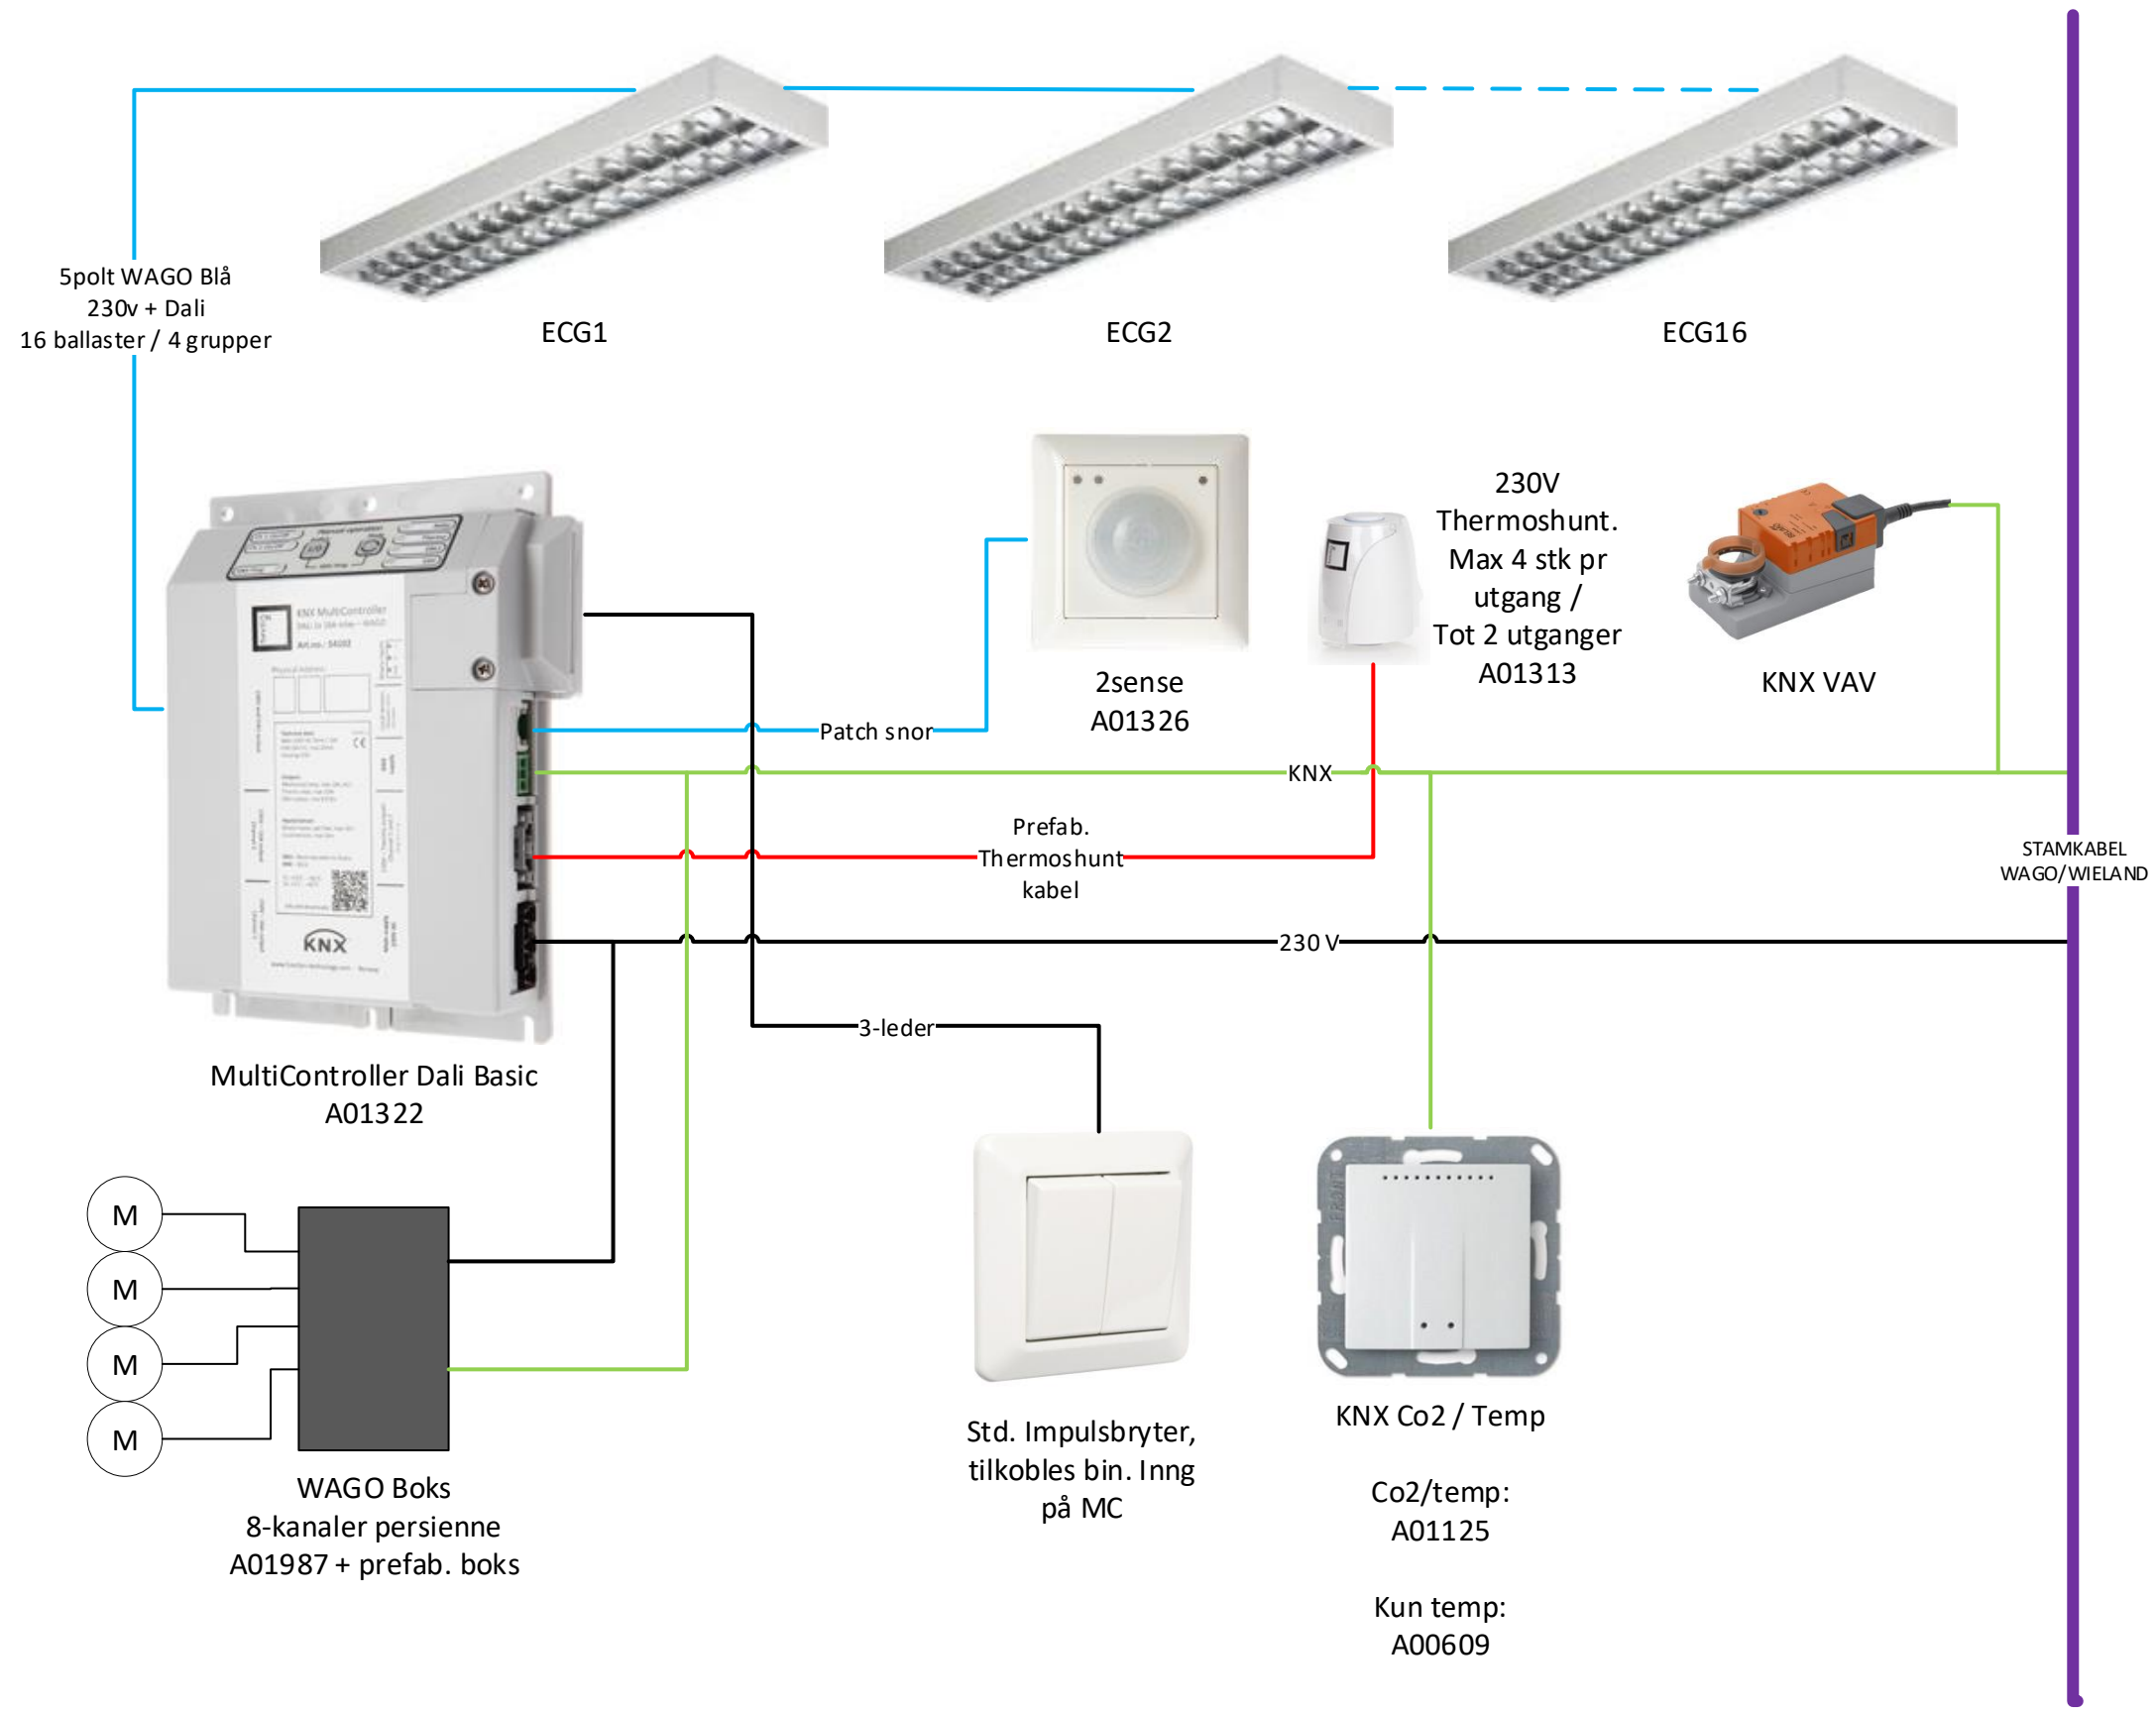


Romkategori 1 kontor, grupperom o.l






Romkategori 2

Møterom, samtalerom

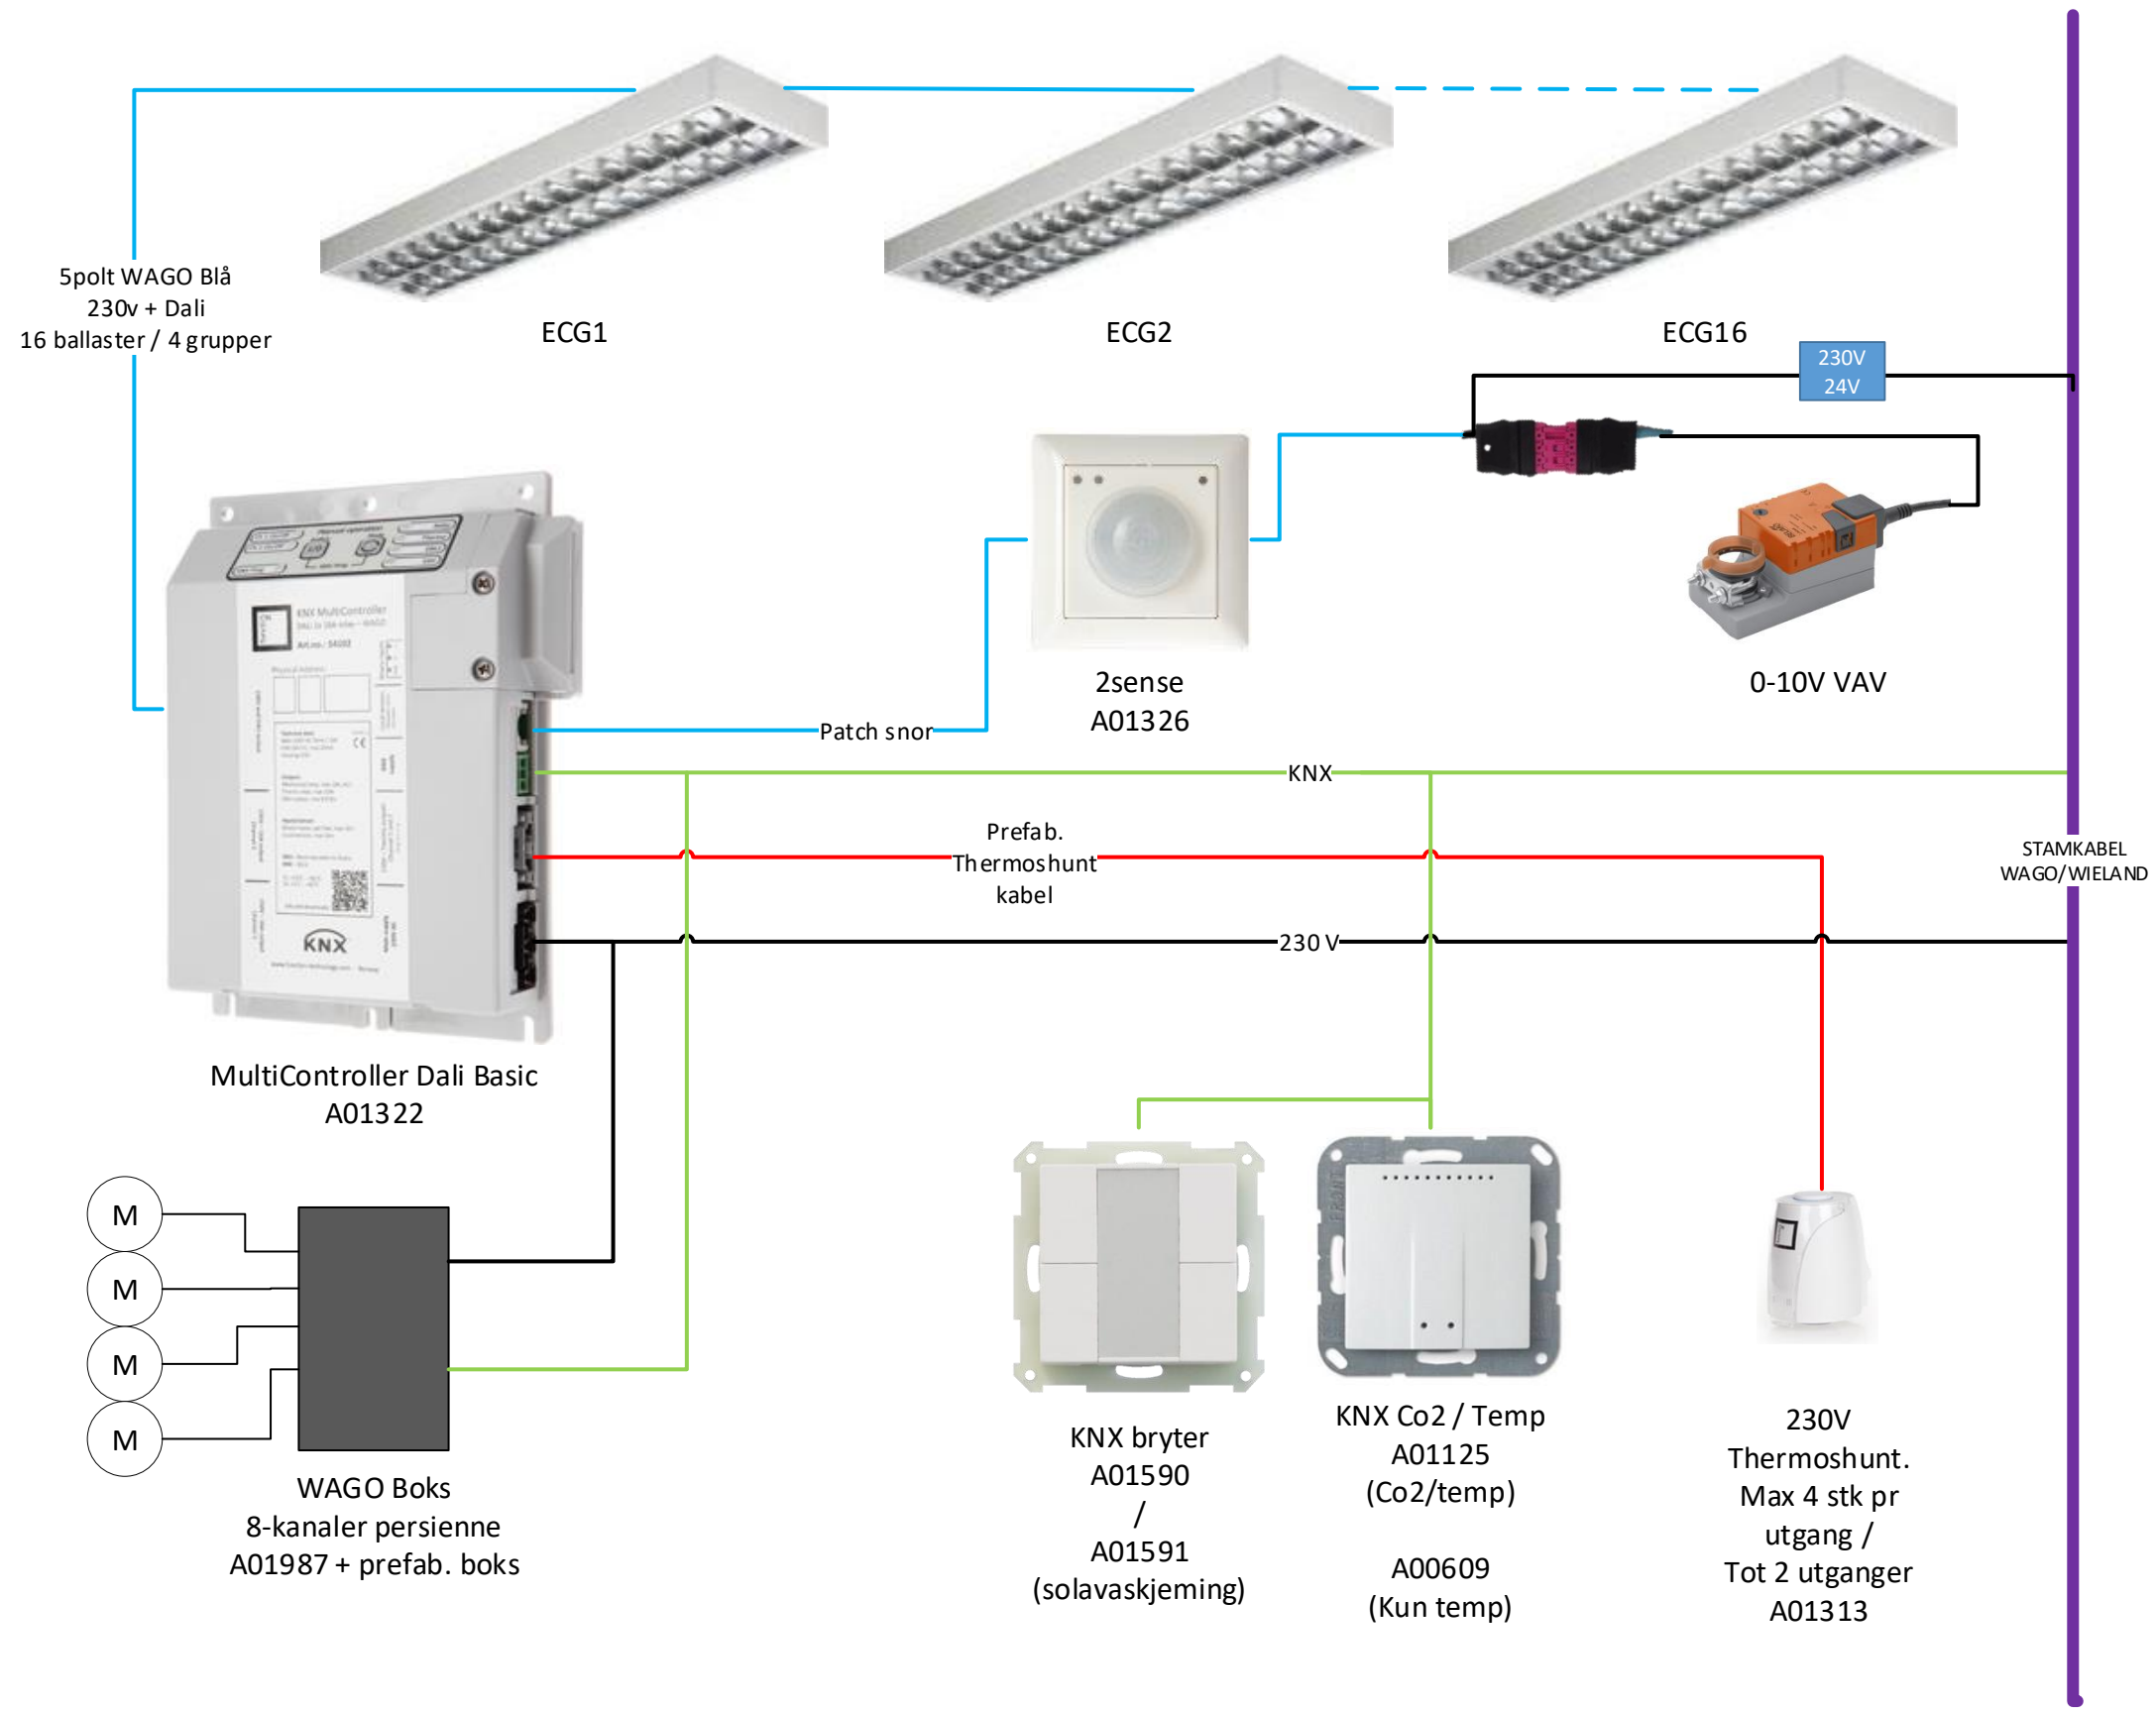




Romkategori 4 undervisningsrom

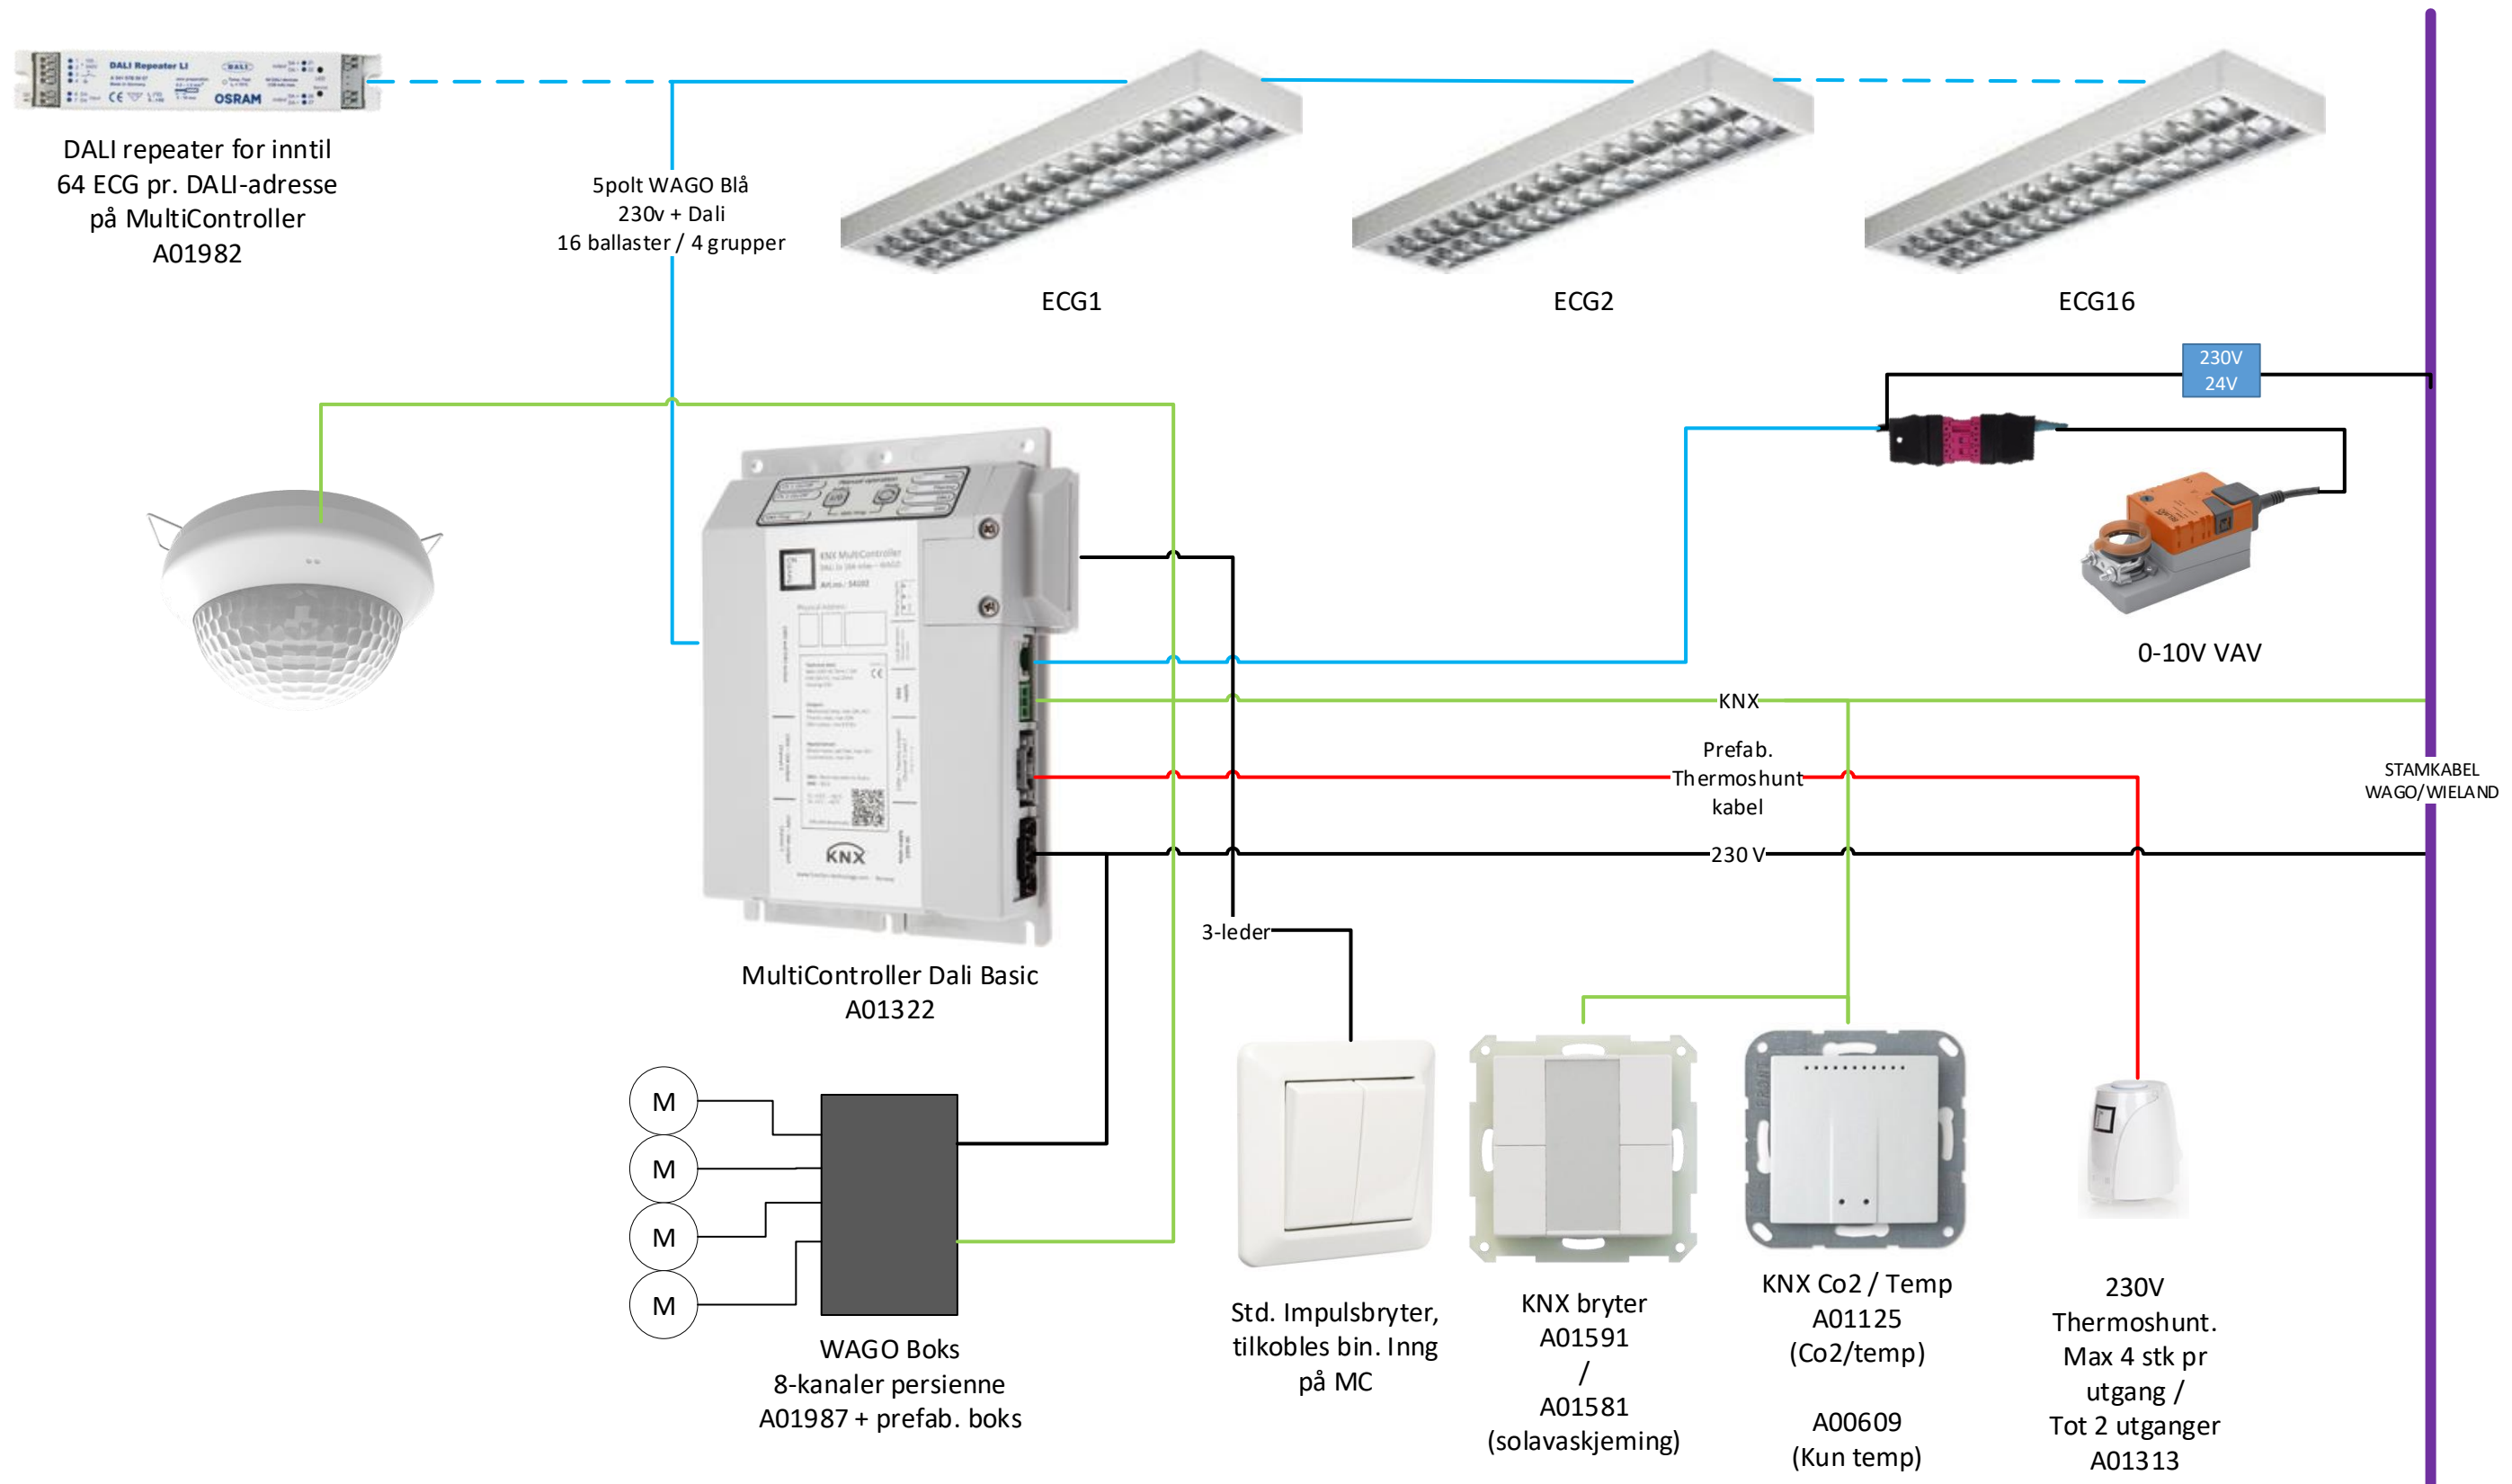



Romkategori 5 fellesareal

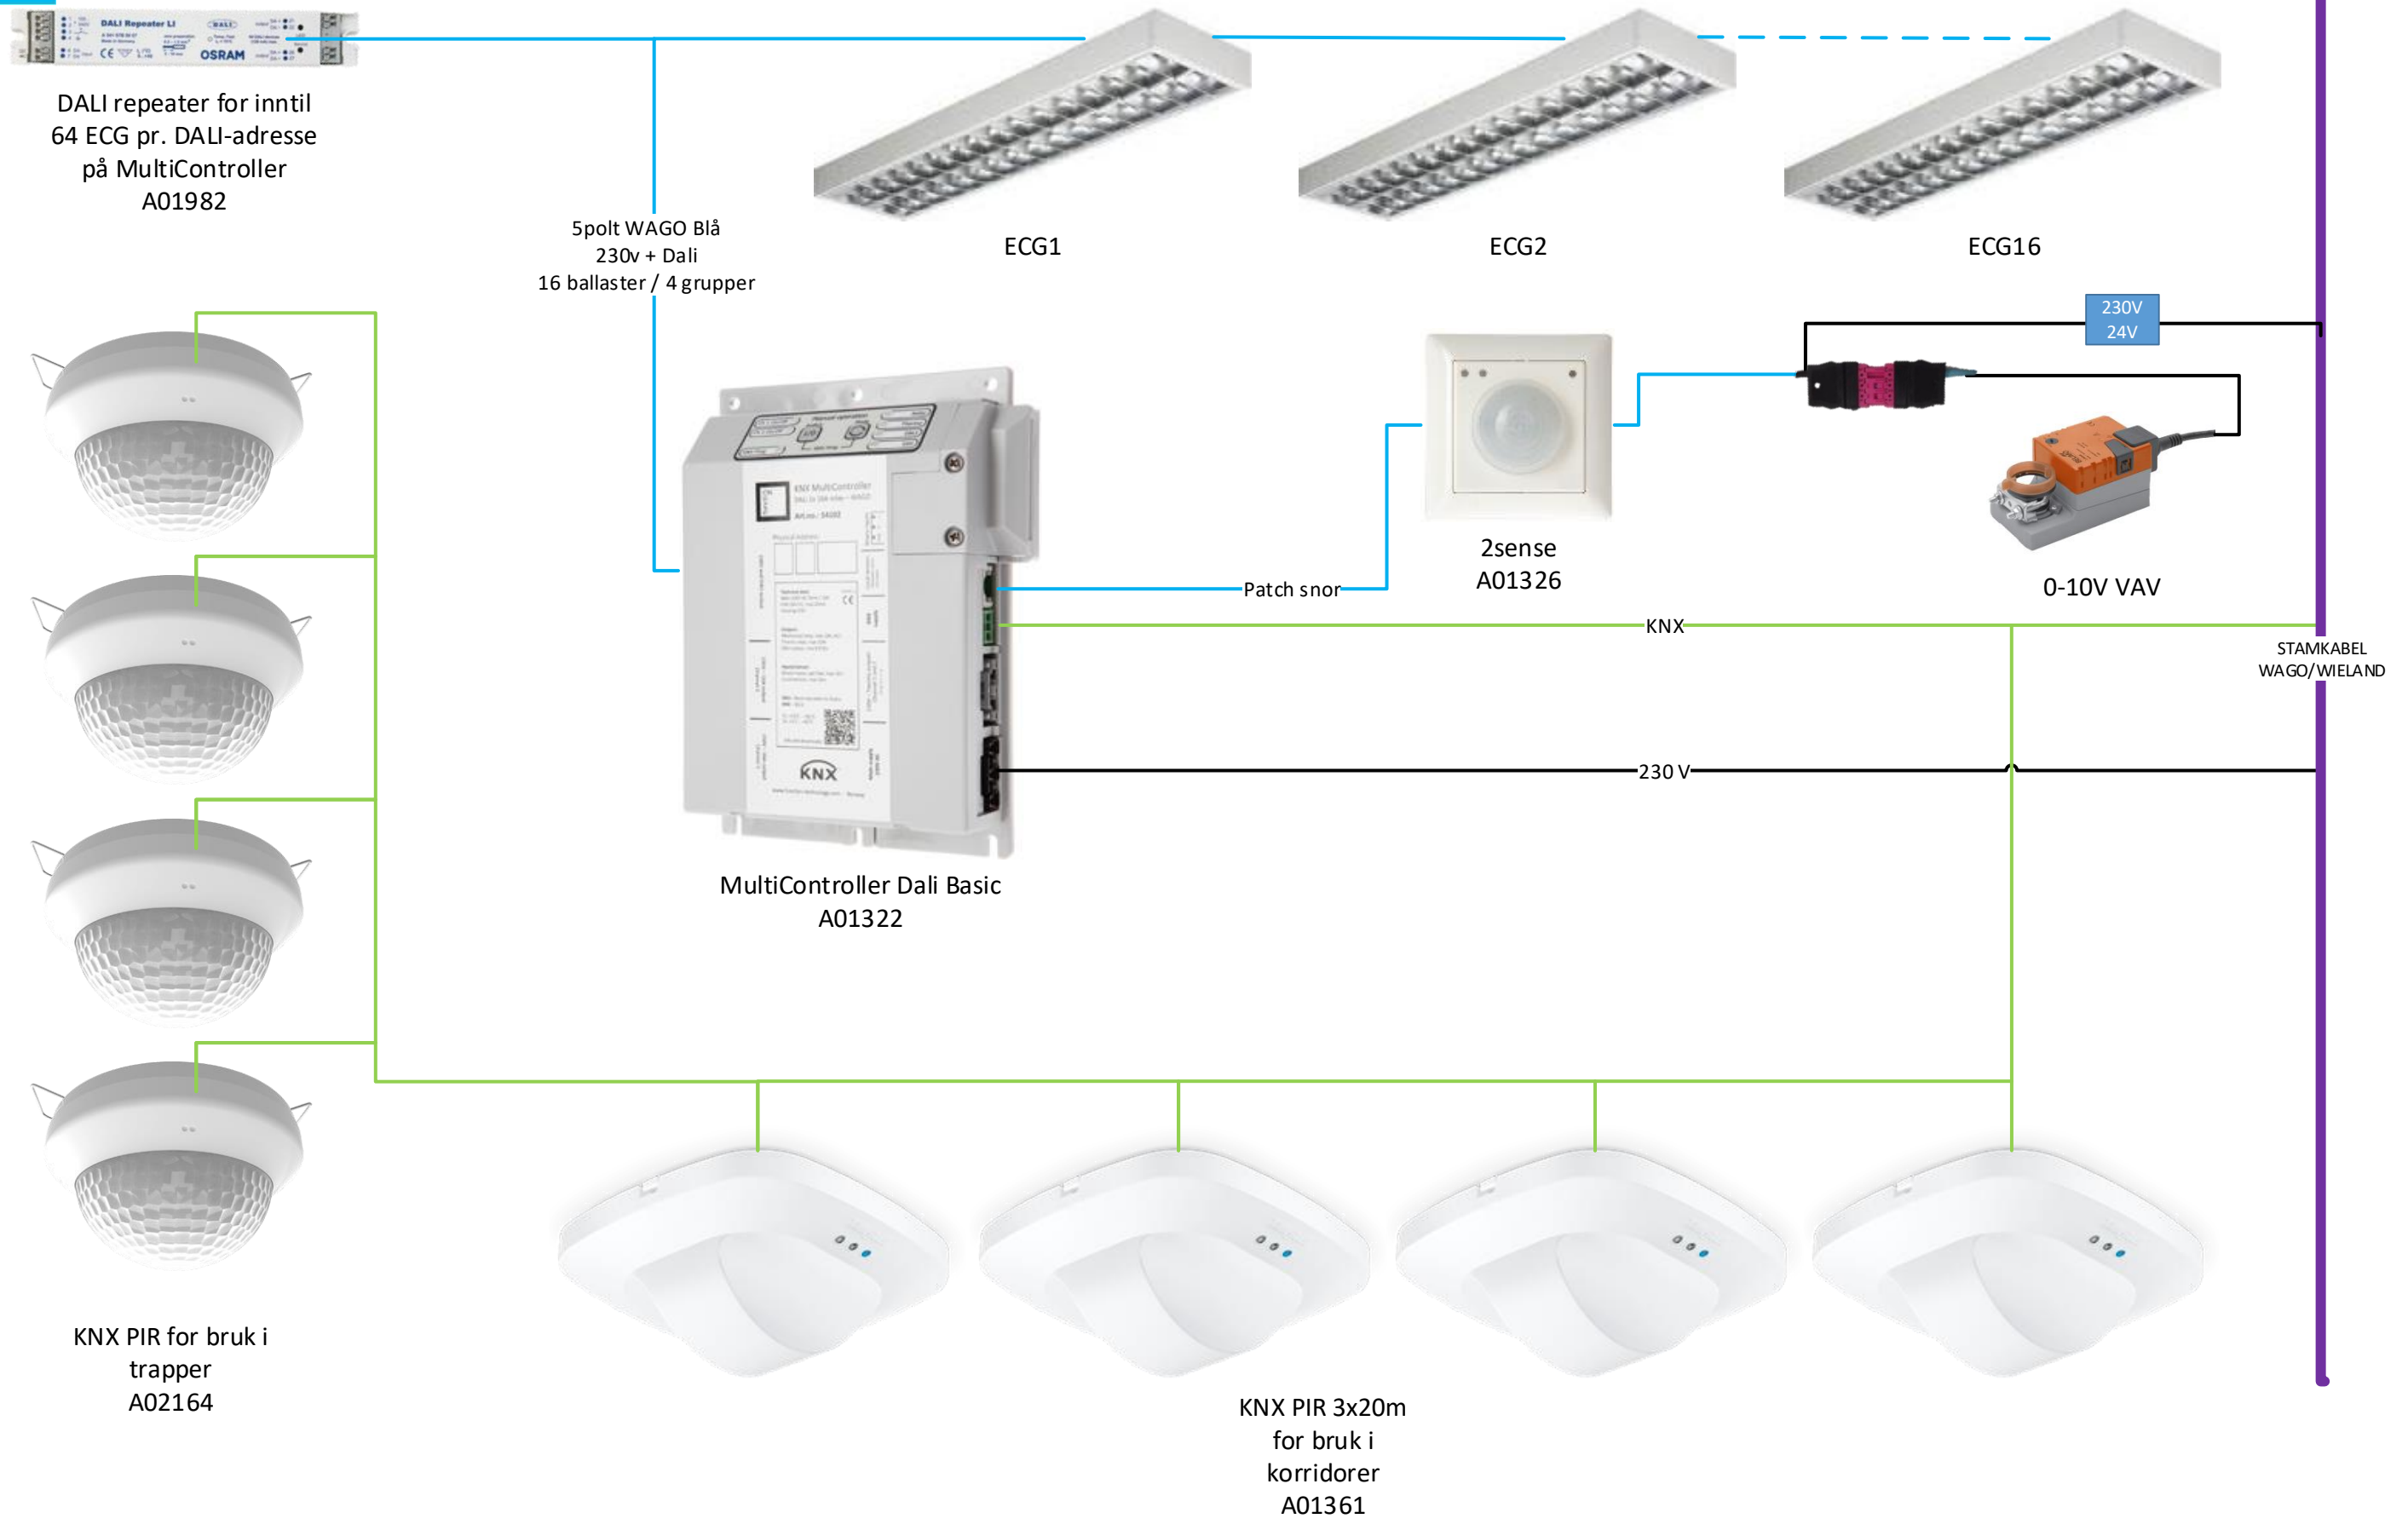

DALI repeater for inntil 64 ECG pr. DALI-adresse på MultiController A01982

5polt WAGO Blå 230v + Dali 16 ballaster / 4 grupper

ECG1

ECG2

ECG16

2sense A01326

Patch snor

0-10V VAV

230V 24V

MultiController Dali Basic A01322

KNX

230V

STAMKABEL WAGO/WIELAND

KNX PIR for bruk i trapper A02164

KNX PIR 3x20m for bruk i korridorer A01361