

PROJECT: KAYAN-UM AL ARAIS-115
 Al-Fhais / JORDAN
 Plot No: 115




Ground Floor (Type 1)
 Scale : 1:100 @ A3 Paper Size (42.0X29.7 cm)



DATE:
 MARCH.28th, 2017



Copyright © 2017 GREEN architects & planners
 All Right Reserved.
 No Parts Of These Drawings May Be Reproduced
 In Any Manner What so ever Without Permission.

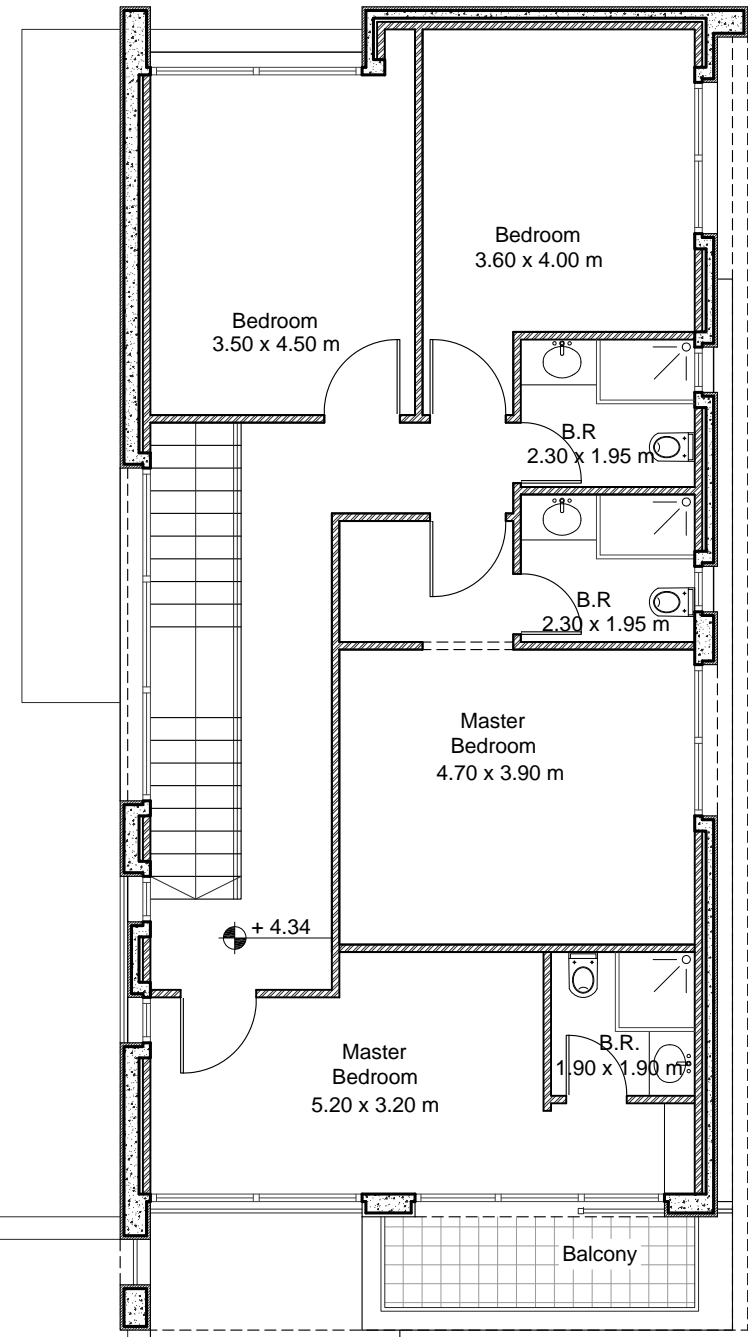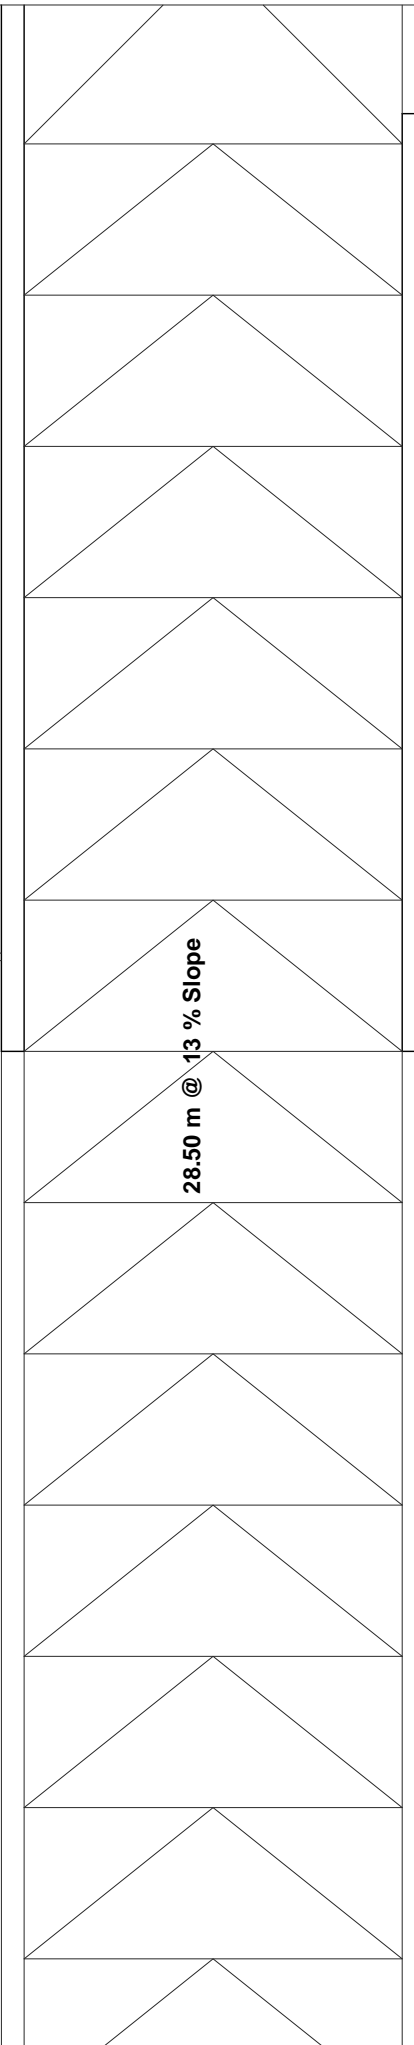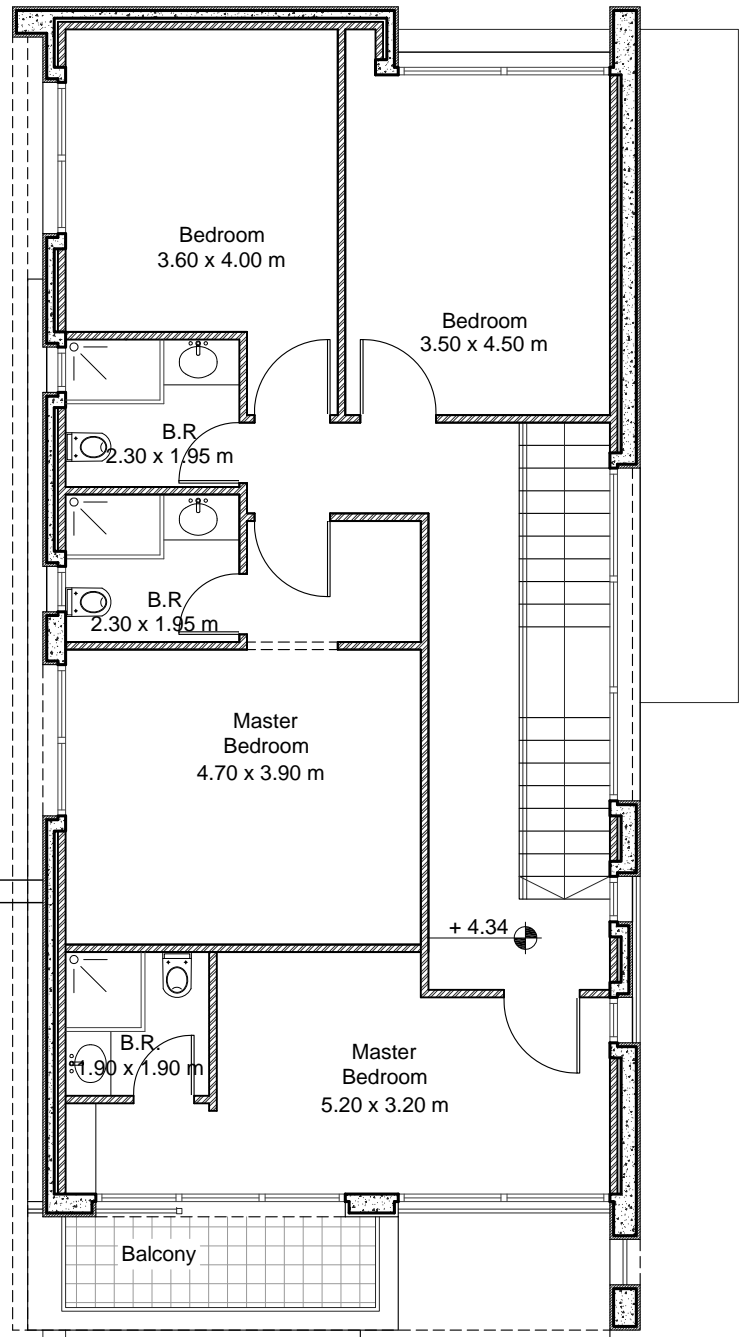

+ 0.60

+ 0.60

+ 0.60

PROJECT: KAYAN-UM AL ARAIS-115

Al-Fhais / JORDAN
Plot No: 115

First Floor (Type 1)

Scale : 1:100 @ A3 Paper Size (42.0X29.7 cm)




DATE:

MARCH.28th, 2017



Copyright © 2017 GREEN architects & planners
All Right Reserved.

No Parts Of These Drawings May Be Reproduced
In Any Manner What so ever Without Permission.

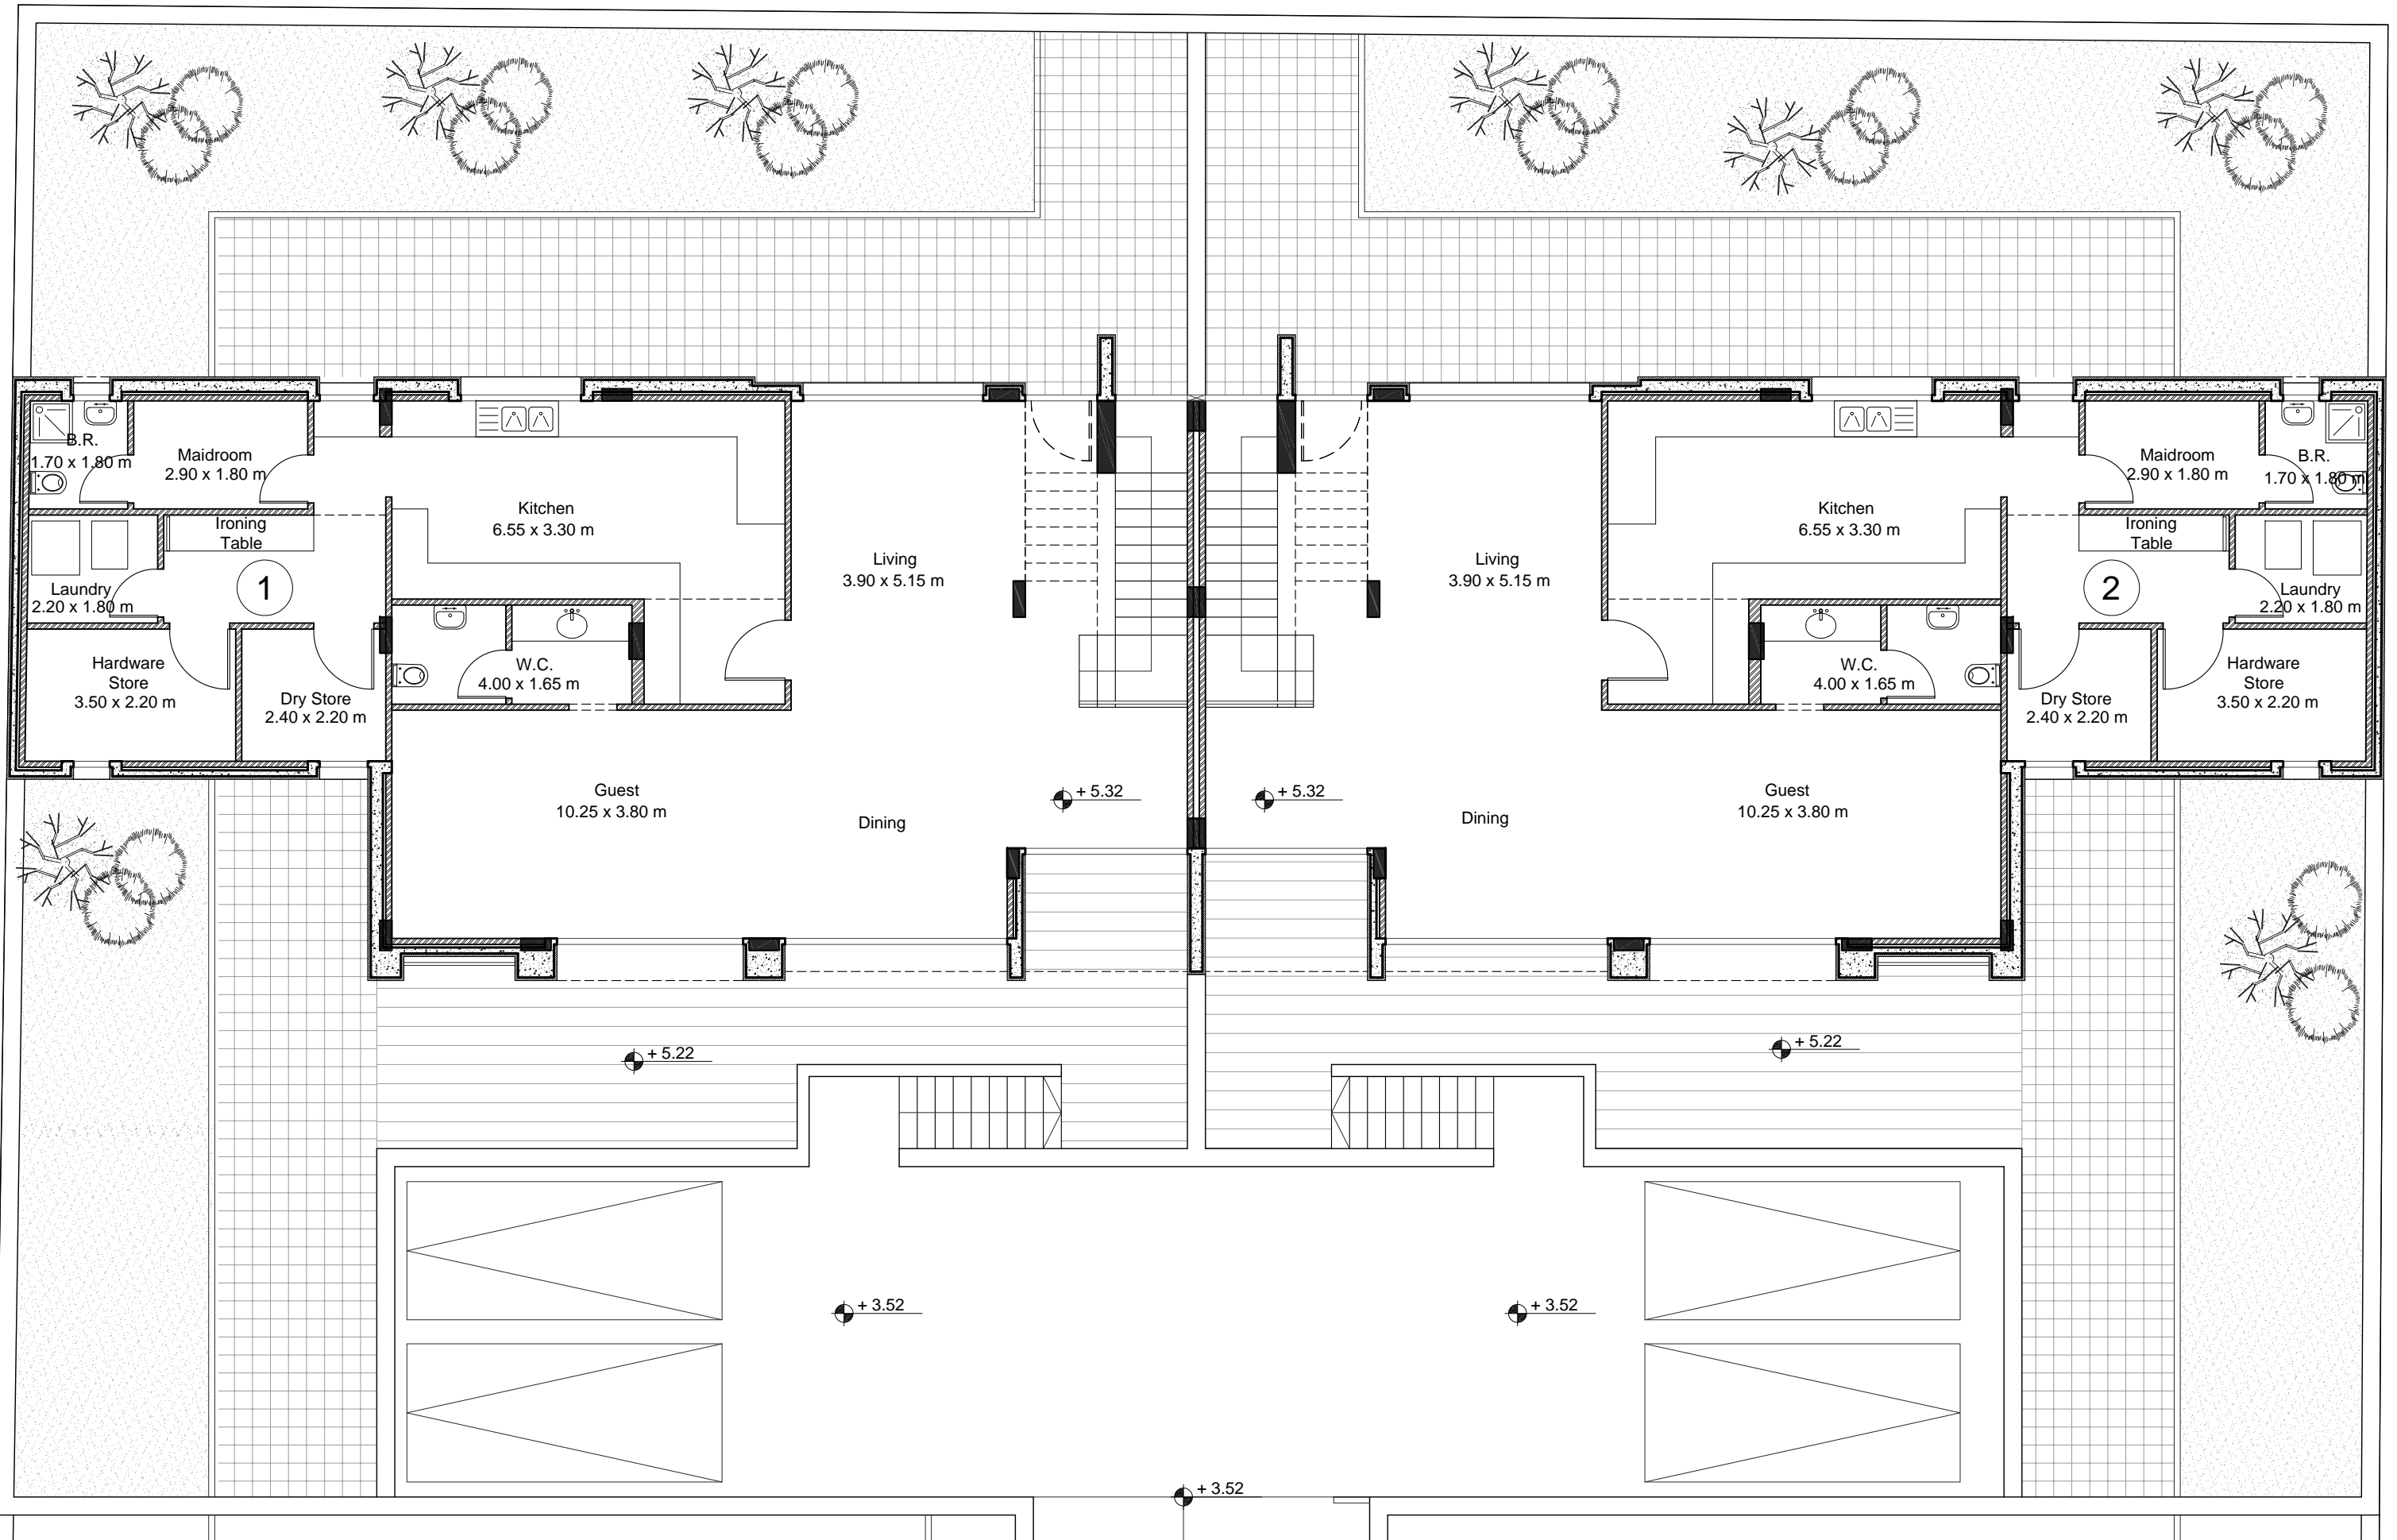

PROJECT: KAYAN-UM AL ARAIS-115

Al-Fhais / JORDAN
Plot No: 115

Ground Floor (Type 2)

Scale : 1:100 @ A3 Paper Size (42.0X29.7 cm)

Area's

Secondary building Area (1) = **39.88 m²**
Secondary building Area (2) = **40.07 m²**




DATE:

MARCH.28th, 2017



Copyright © 2017 GREEN architects & planners
All Right Reserved.

No Parts Of These Drawings May Be Reproduced
In Any Manner What so ever Without Permission.

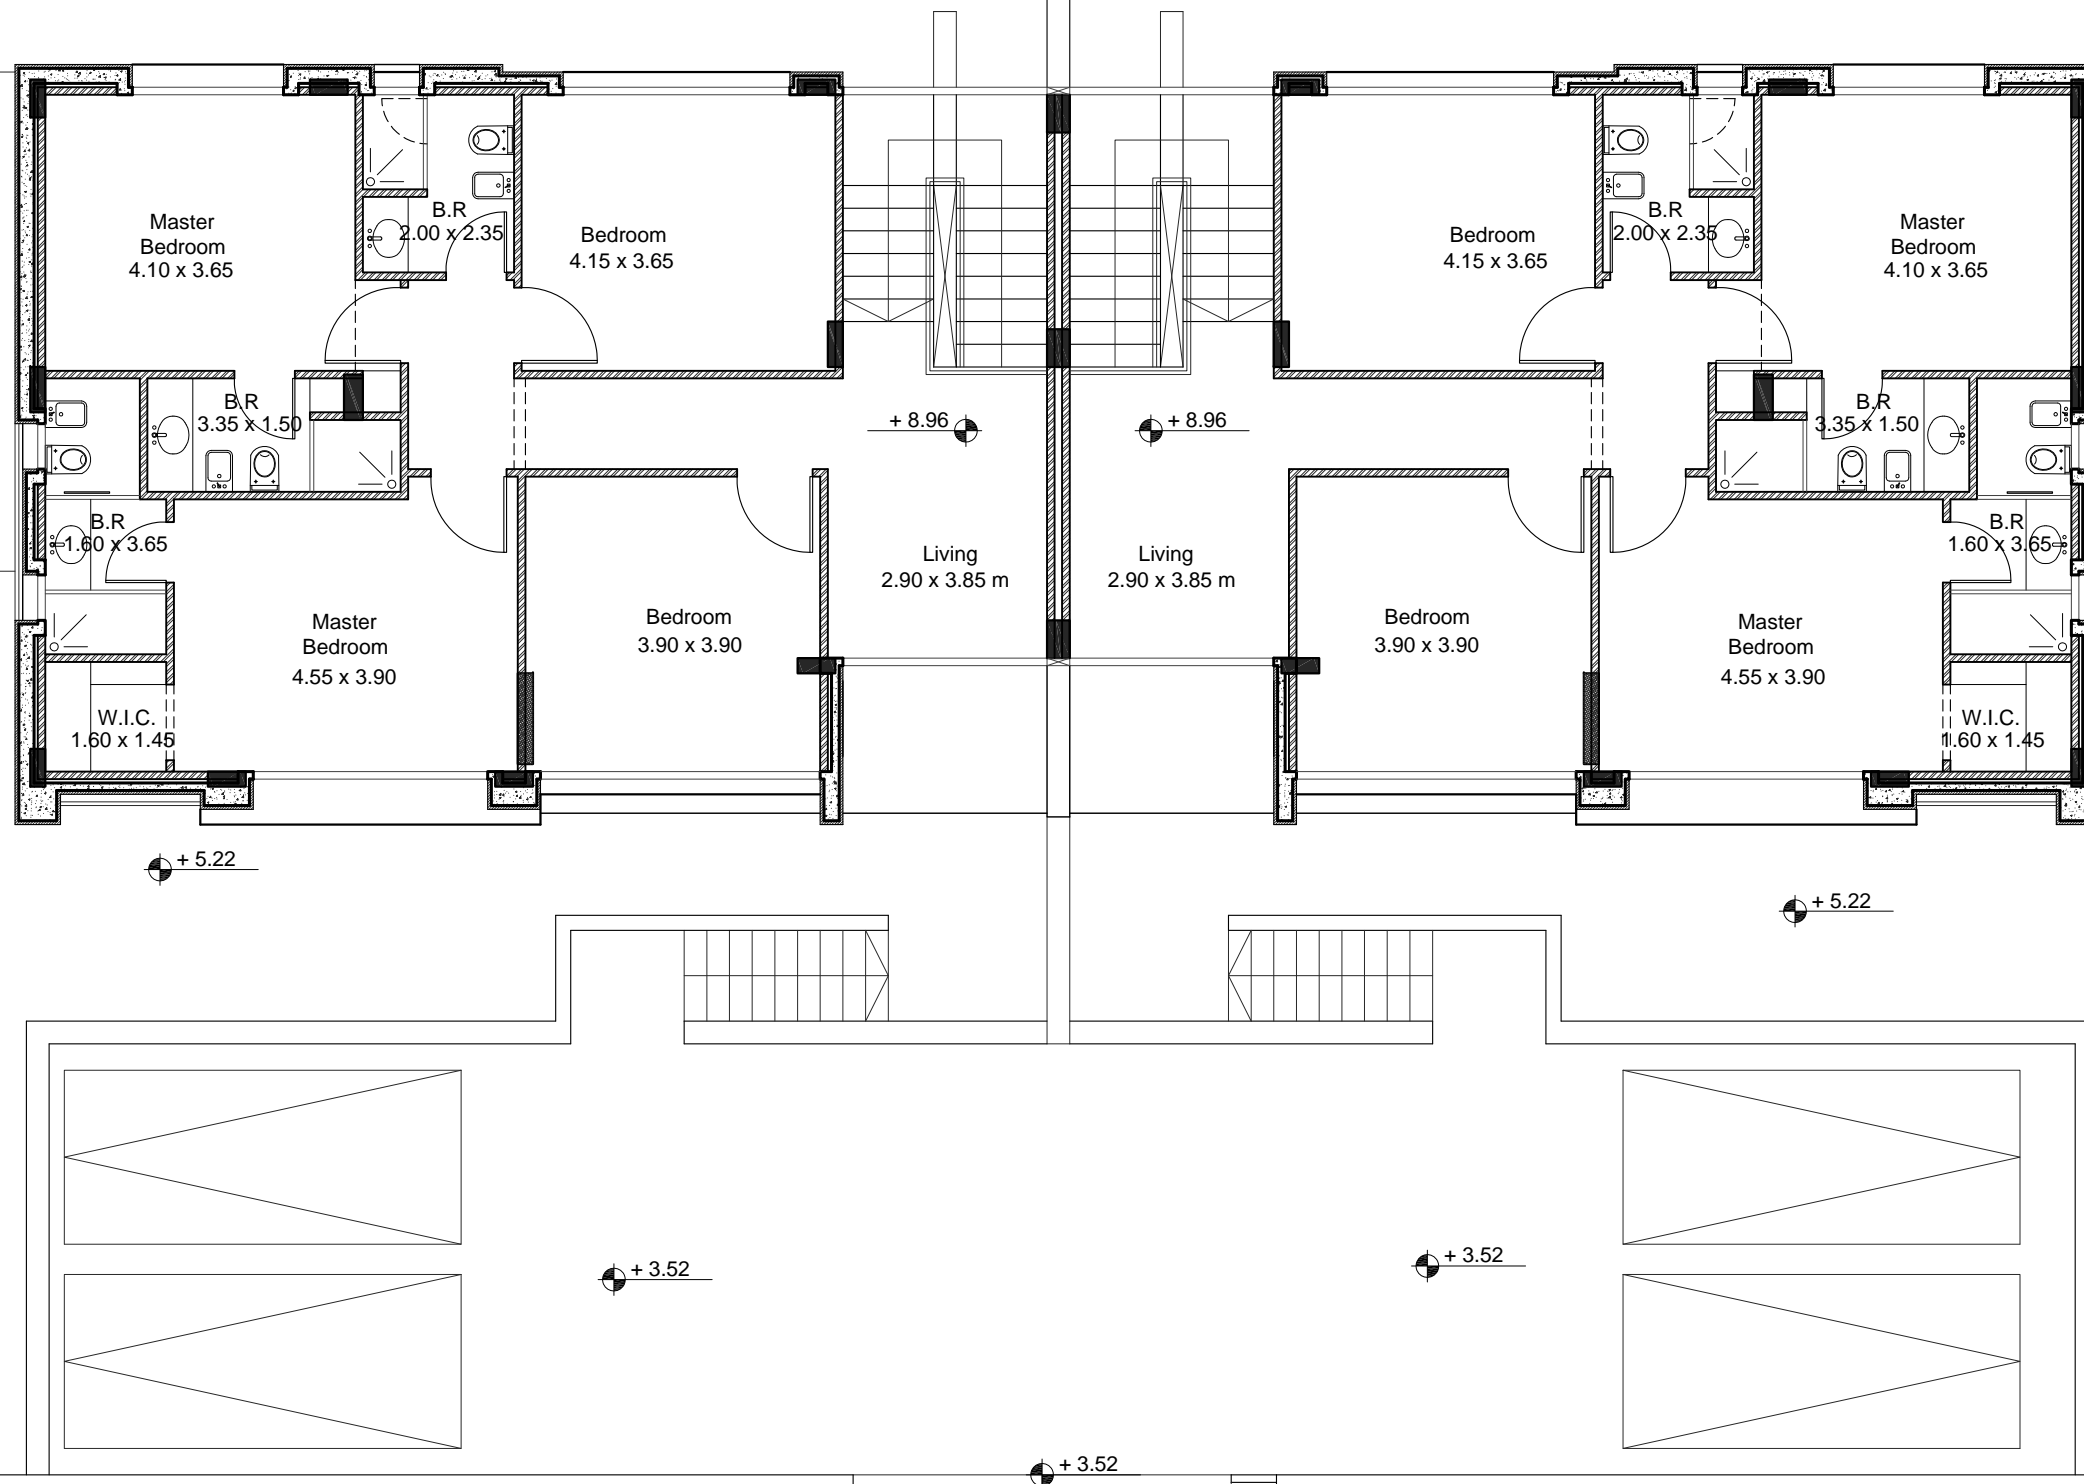

PROJECT: KAYAN-UM AL ARAIS-115

Al-Fhais / JORDAN
Plot No: 115

First Floor (Type 2)

Scale : 1:100 @ A3 Paper Size (42.0X29.7 cm)



DATE:

MARCH.28th, 2017

Copyright © 2017 GREEN architects & planners
All Right Reserved.

No Parts Of These Drawings May Be Reproduced
In Any Manner What so ever Without Permission.



PROJECT: KAYAN-UM AL ARAIS-115

Al-Fhais / JORDAN
Plot No: 115

3D SHOTS

Scale : 1:100 @ A3 Paper Size (42.0X29.7 cm)



DATE:

MARCH.28th, 2017



Copyright © 2017 GREEN architects & planners
All Right Reserved.

No Parts Of These Drawings May Be Reproduced
In Any Manner What so ever Without Permission.



PROJECT: KAYAN-UM AL ARAIS-115

Al-Fhais / JORDAN
Plot No: 115

3D SHOTS

Scale : 1:100 @ A3 Paper Size (42.0X29.7 cm)



DATE:

MARCH.28th, 2017



Copyright © 2017 GREEN architects & planners
All Right Reserved.

No Parts Of These Drawings May Be Reproduced
In Any Manner What so ever Without Permission.