


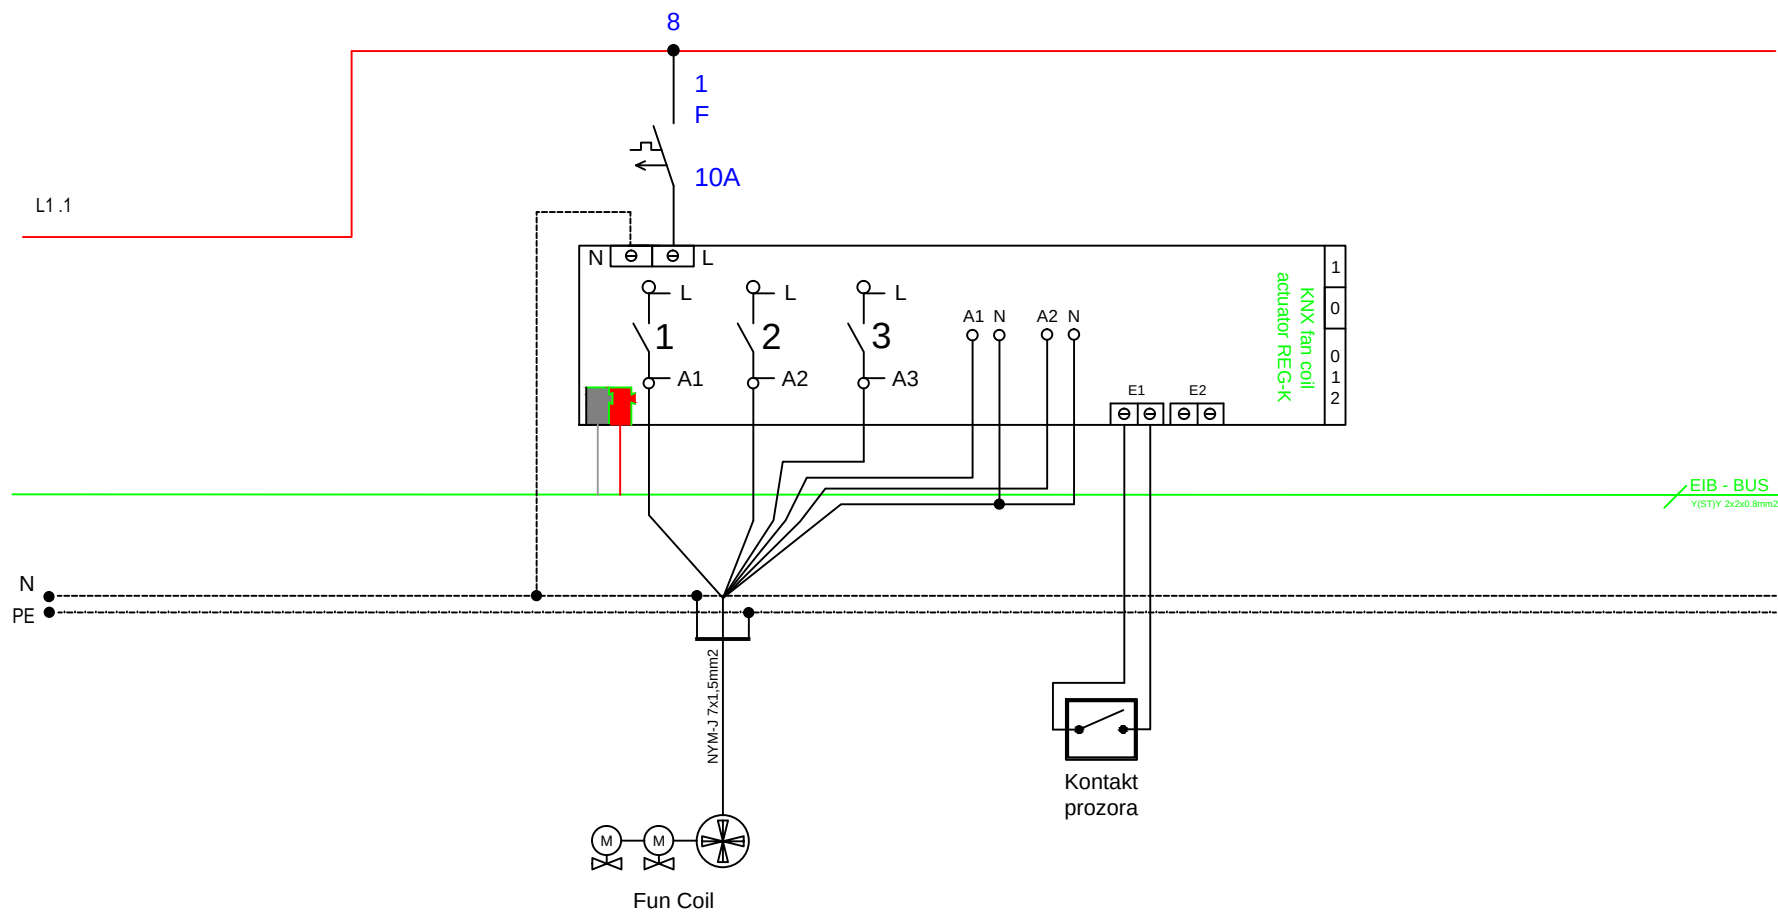

	Datum	Ime i prezime	Potpis	 SPARK D.O.O. Bijeljina, U.L. Hase bb; tel 055 25 91 00, tel/fax 055 25 91 02, e-mail: spark@teol.net
Odgovorni projektant	mart 2019.	Nebojša Knežević, ing.el.teh.		
Saradnik	mart 2019.	Brunislav Knežević, mast.ing.el.		
Razmjera : 1:50				
List broj : 7.1	ELEKTROINSTALACIJE Jednopolna šema KNX RT u sobama			Investitor : MARRIOTT
				Objekat : Hotel - Banja Luka