


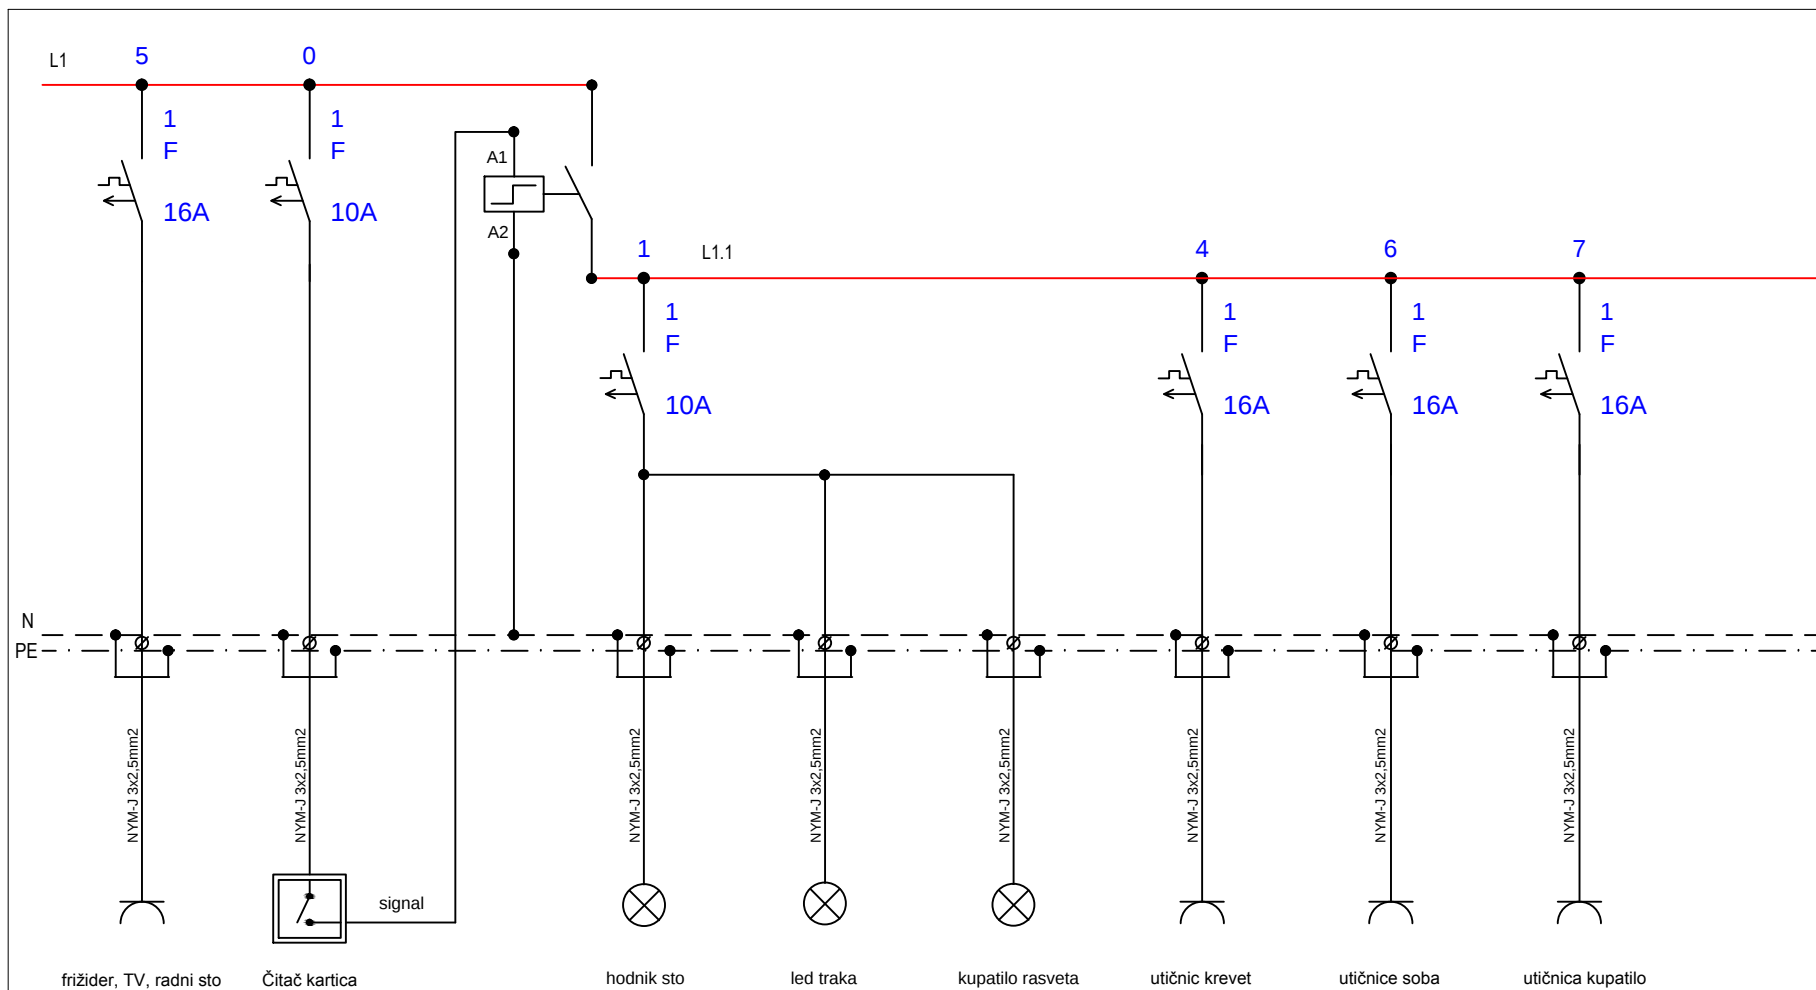

frižider, TV, radni sto

Čitač kartica

hodnik sto

led traka

kupatilo rasveta

utičnik krevet

utičnice soba

utičnica kupatilo

	Datum	Ime i prezime	Potpis	 D.O.O. Bijeljina, Ul. Hase bb; tel 055 25 91 00, tel/fax 055 25 91 02, e-mail: spark@teol.net
Odgovorni projektant	mart 2019.	Nebojša Knežević, ing.el.teh.		
Saradnik	mart 2019.	Branislav Knežević, mast.ing.el.		
Razmjera : 1:50	ELEKTROINSTALACIJE Jednopolna šema KNX RT u sobama			Investitor : MARRIOTT
List broj : 6				Objekat : Hotel - Banja Luka