


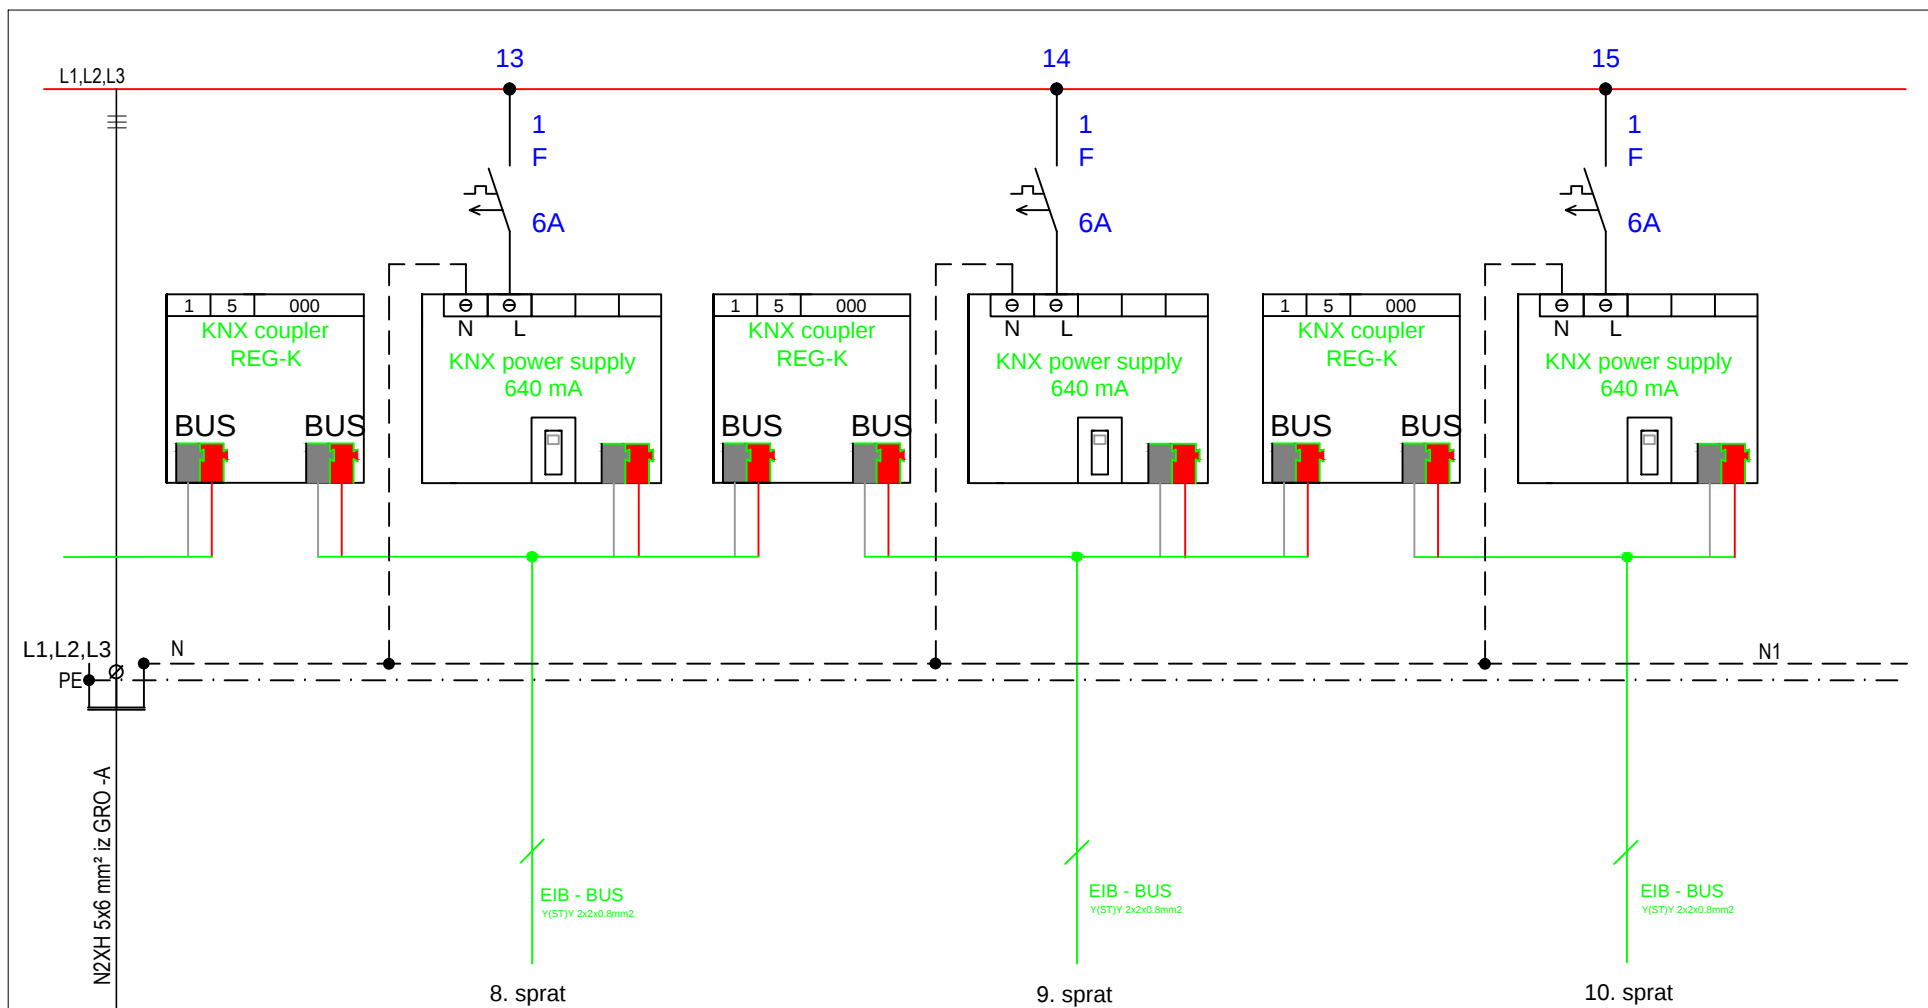

	Datum	Ime i prezime	Potpis	 SPARK D.O.O. Bijeljina, Ul. Hase bb; tel 055 25 91 00 ,cel/fax 055 25 91 02, e-mail: spark@tool.net
Odgovorni projektant	mart 2019.	Nebojša Knežević, ing.el.teh.		
Saradnik	mart 2019.	Branislav Knežević, mast.ing.el.		
Razmjera : 1:50	ELEKTROINSTALACIJE Jednopona šema KNX RO-F9			
List broj : 1				Investitor : MARRIOTT
				Objekat : Hotel - Banja Luka