



# en-tech


engineering technology

Project Name:NHD Building

Designed By: Eng. Amr Ibrahim

Revised By: Eng. Ahmed Kandil

Date: 19-10-2021

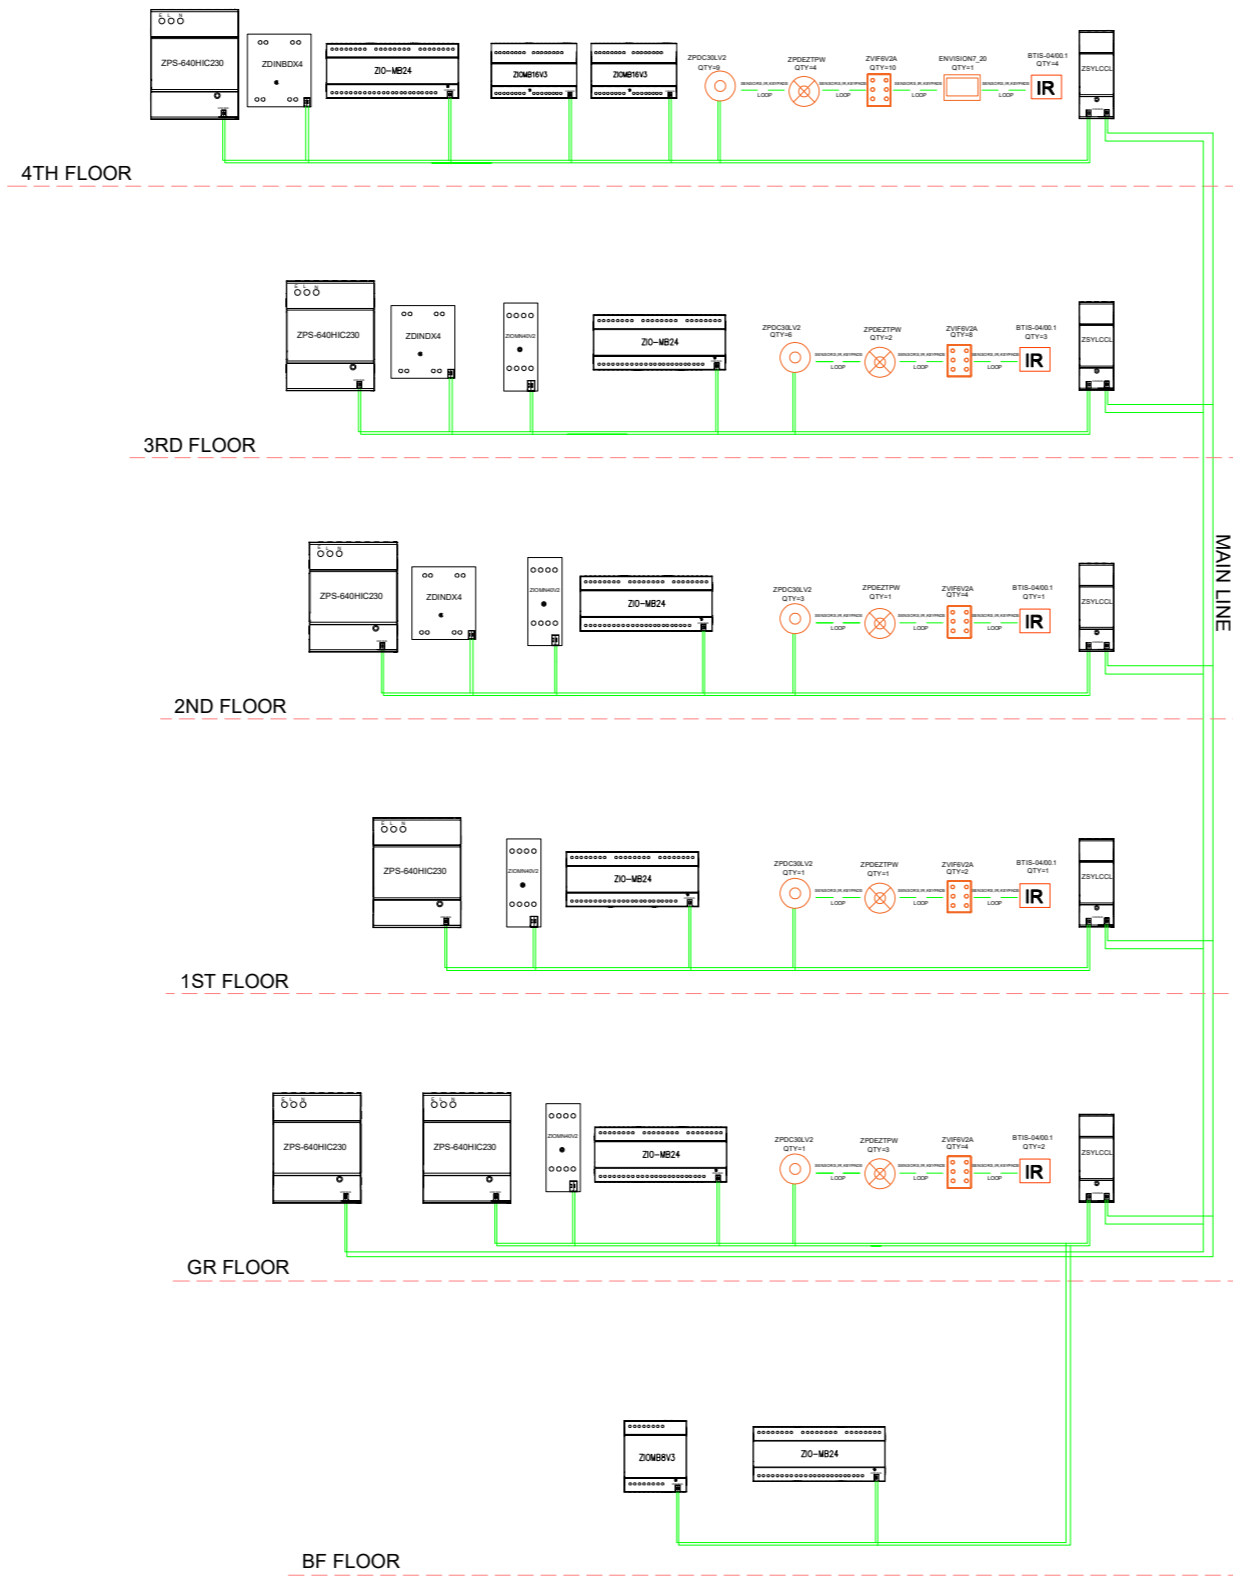

Notes :

BOQ :

BOQ		
TYPE	DESCRIPTION	QUANTITY
ZPDC30LV2	CEILING PRESENCE SENSOR	20
ZPDEZTPW	CEILING MOTION SENSOR	11
BTIS-0400.1	4-CH IR EMITTER	11
ZIO-MB24	24-CH SWITCH ACTUATOR	6
ZIOMBV3	16-CH SWITCH ACTUATOR	2
ZIOMBV3	8-CH SWITCH ACTUATOR	1
ZIOMN40V2	4-CH SWITCH ACTUATOR	4
ZDINDX4	4-CH 300W DIMMING ACTUATOR	1
ZDINDX4	4-CH 210W DIMMING ACTUATOR	2
ZPS-640HC230	640 MA POWER SUPPLY	6
ZSYLCCCL	LINE COUPLER	5
ZVIF6V2A	Touch Button Keypad - 6 Buttons	28
ENVISION7_20	7" TOUCHSCREEN+SERVER	1



Project:

NHD BUILDING

Presented to :

KEM

DRAWING NAME :-

RISER DIAGRAM

DATE :-

19/10/2021