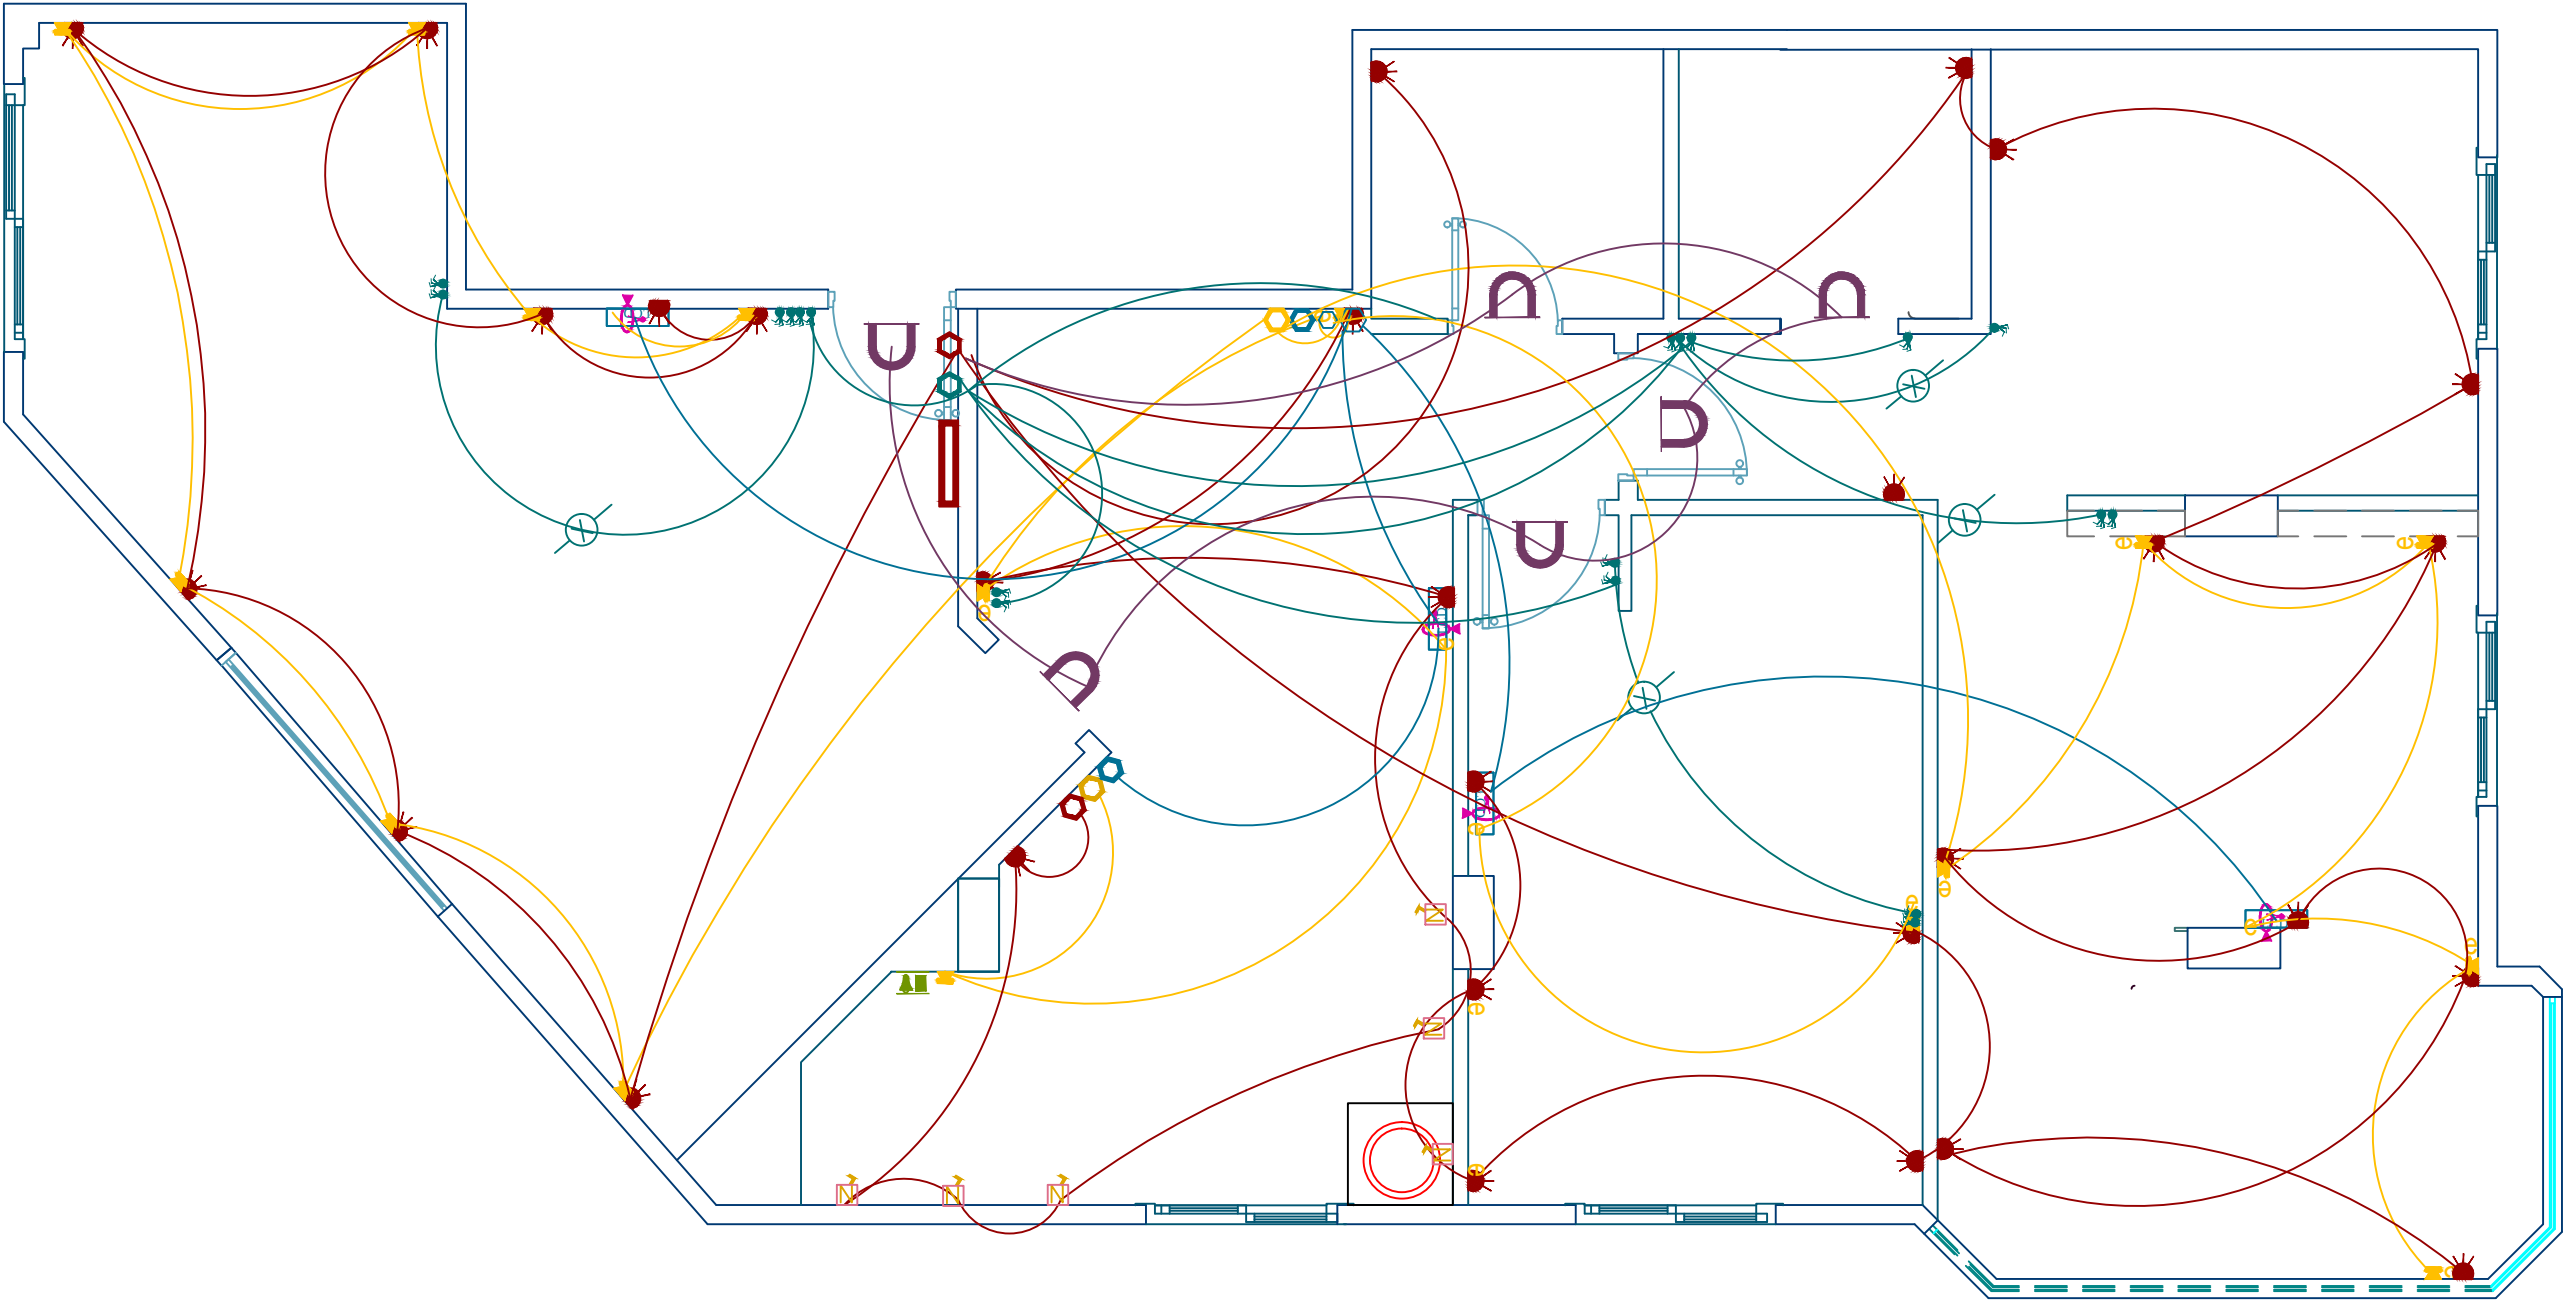


Client	Eng' Alaa		Designer	Eng.Mai Mahmoud Lotfy	Scale	Date
	Electricity Plan		Autocad	Eng.Mai Mahmoud Lotfy	MODIFICATIONS	Date
Title			Approved	ARCH. Alaa Farouk		