


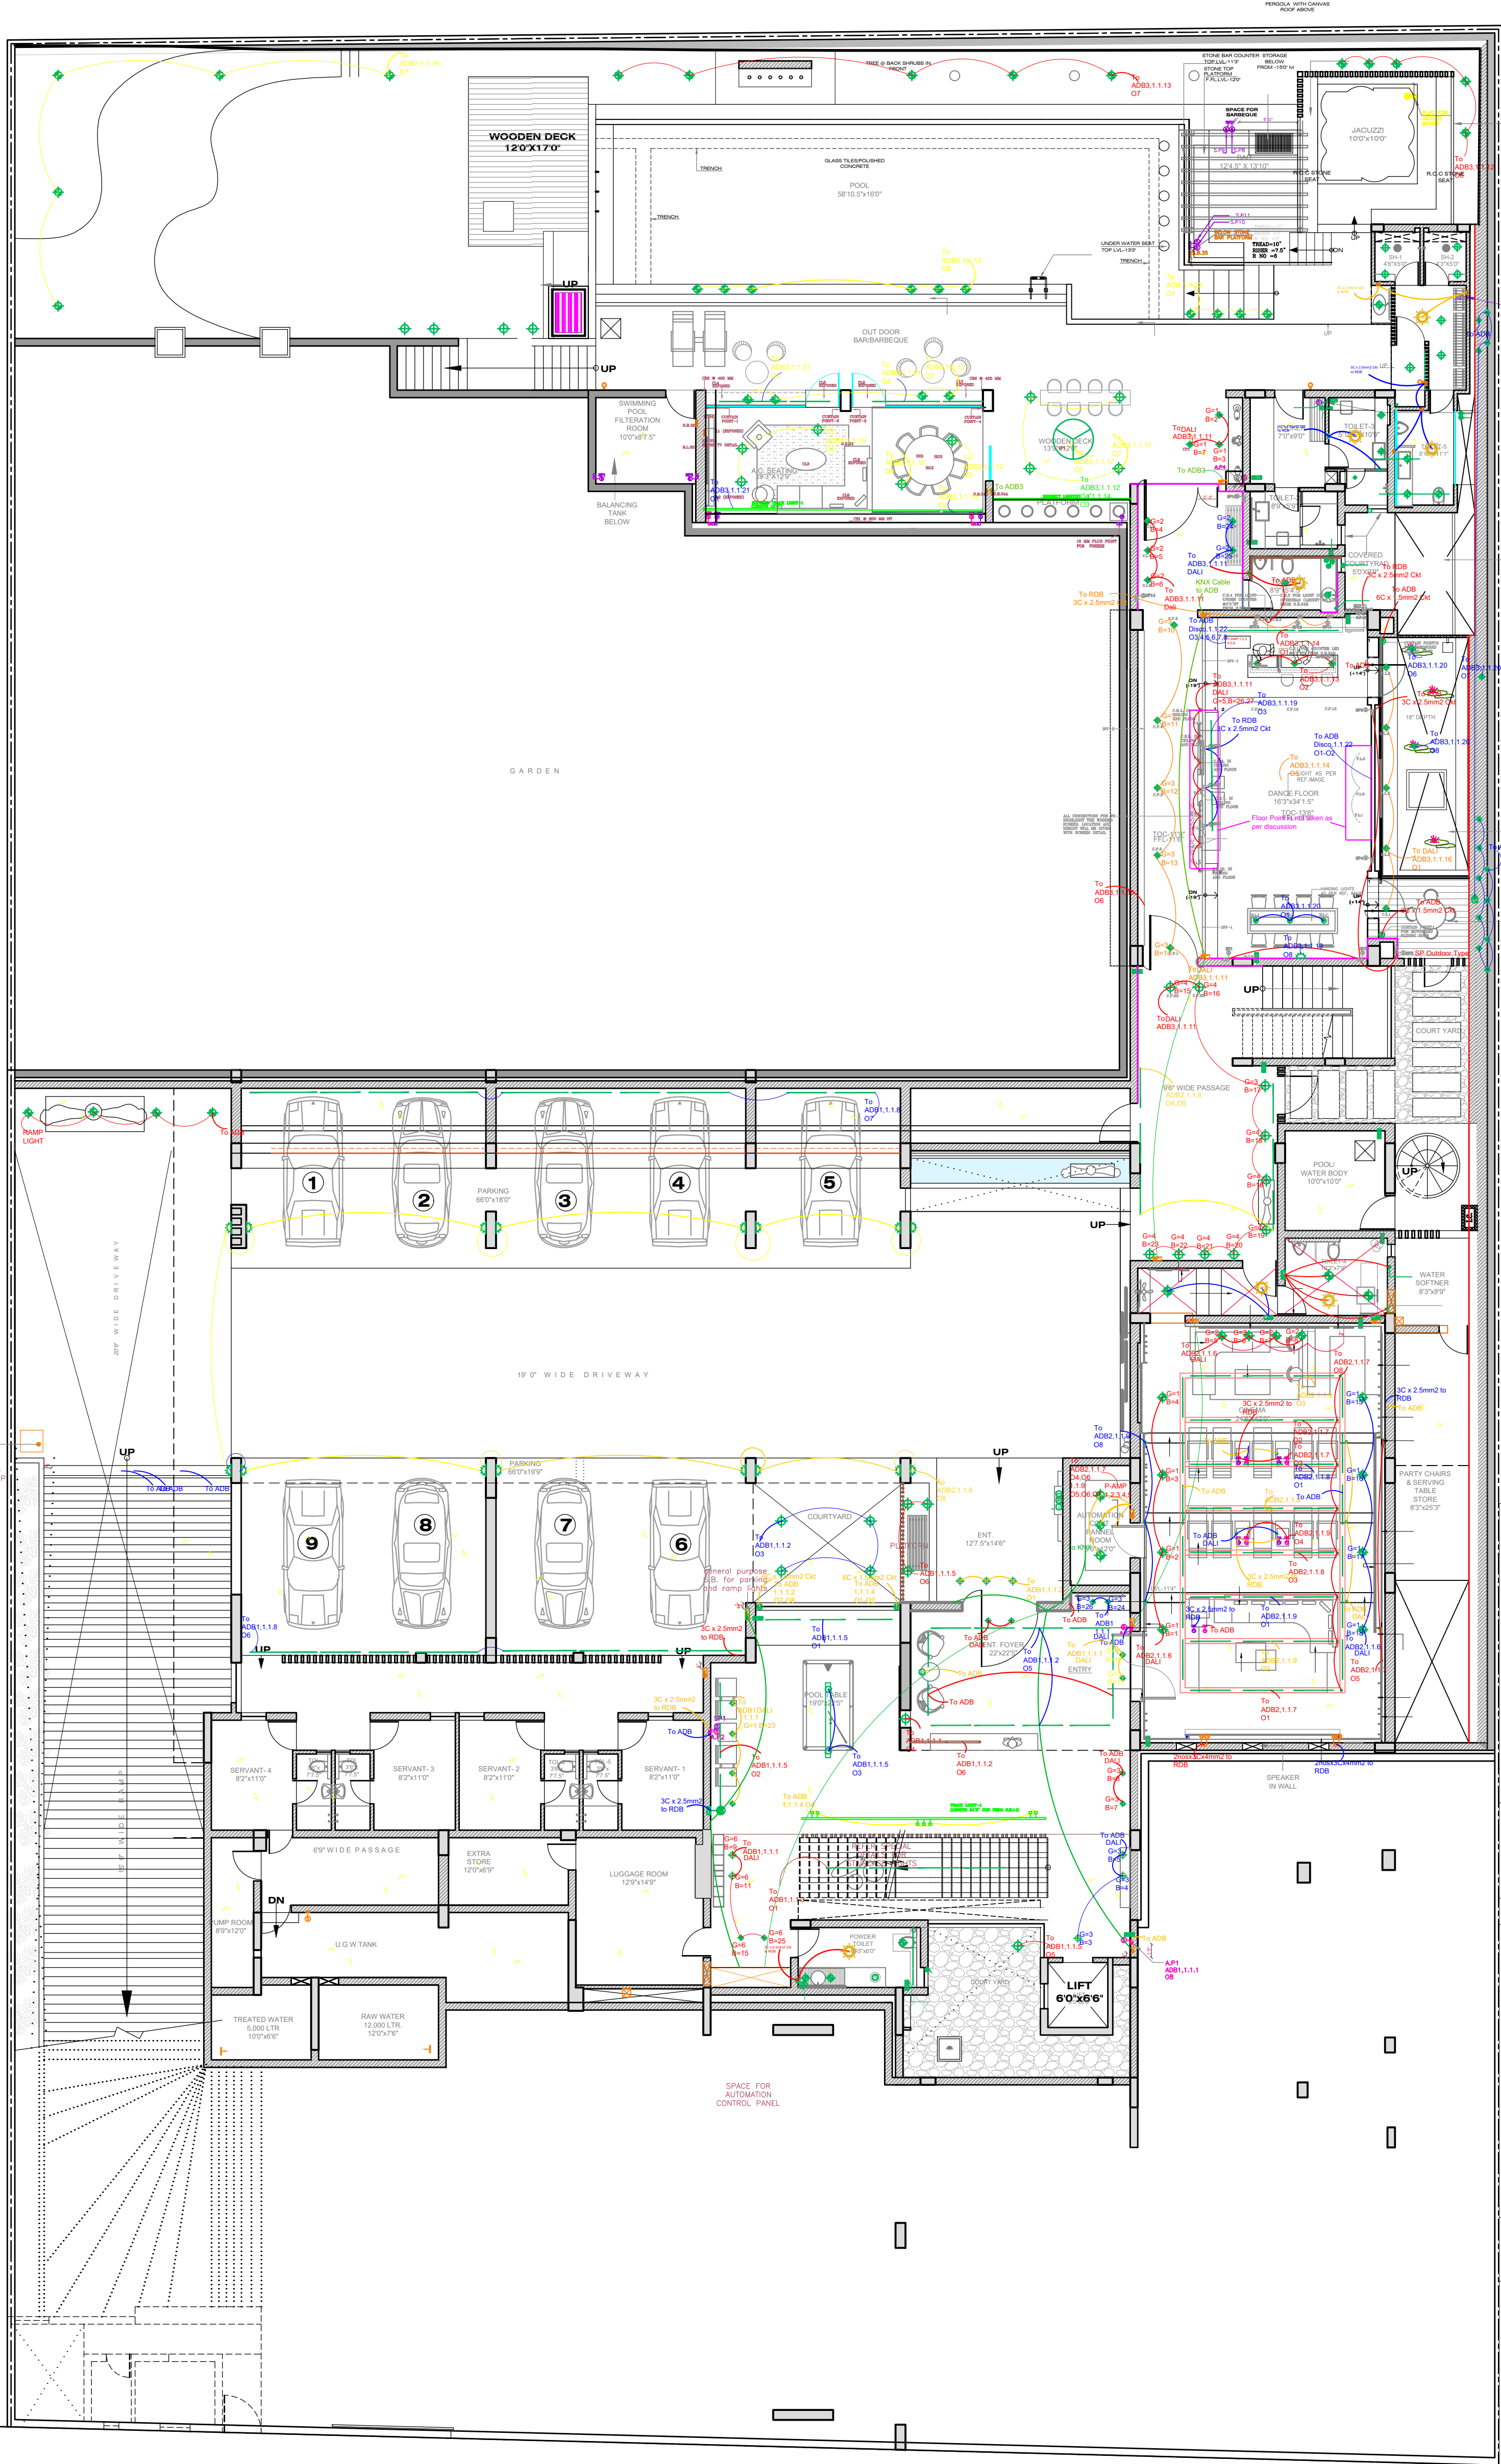

LEGEND:-

G	GROUP
B	BALLAST
O	OUTPUT

NOTE :

REVISION 0.1

PROJECT NAME
CHANDRAVILLA

DRAWING TITLE
AUTOMATION LAYOUT
(BASEMENT)

DATE : 22-12-2018

DRAWN BY : DIVYESH MODI

APPROVED BY : MAULIK PATEL



BASEMENT