



# en-tech


engineering technology

Project Name:NHD Building

Designed By: Eng. Amr Ibrahim

Revised By: Eng. Ahmed Kandil

Date: 19-10-2021

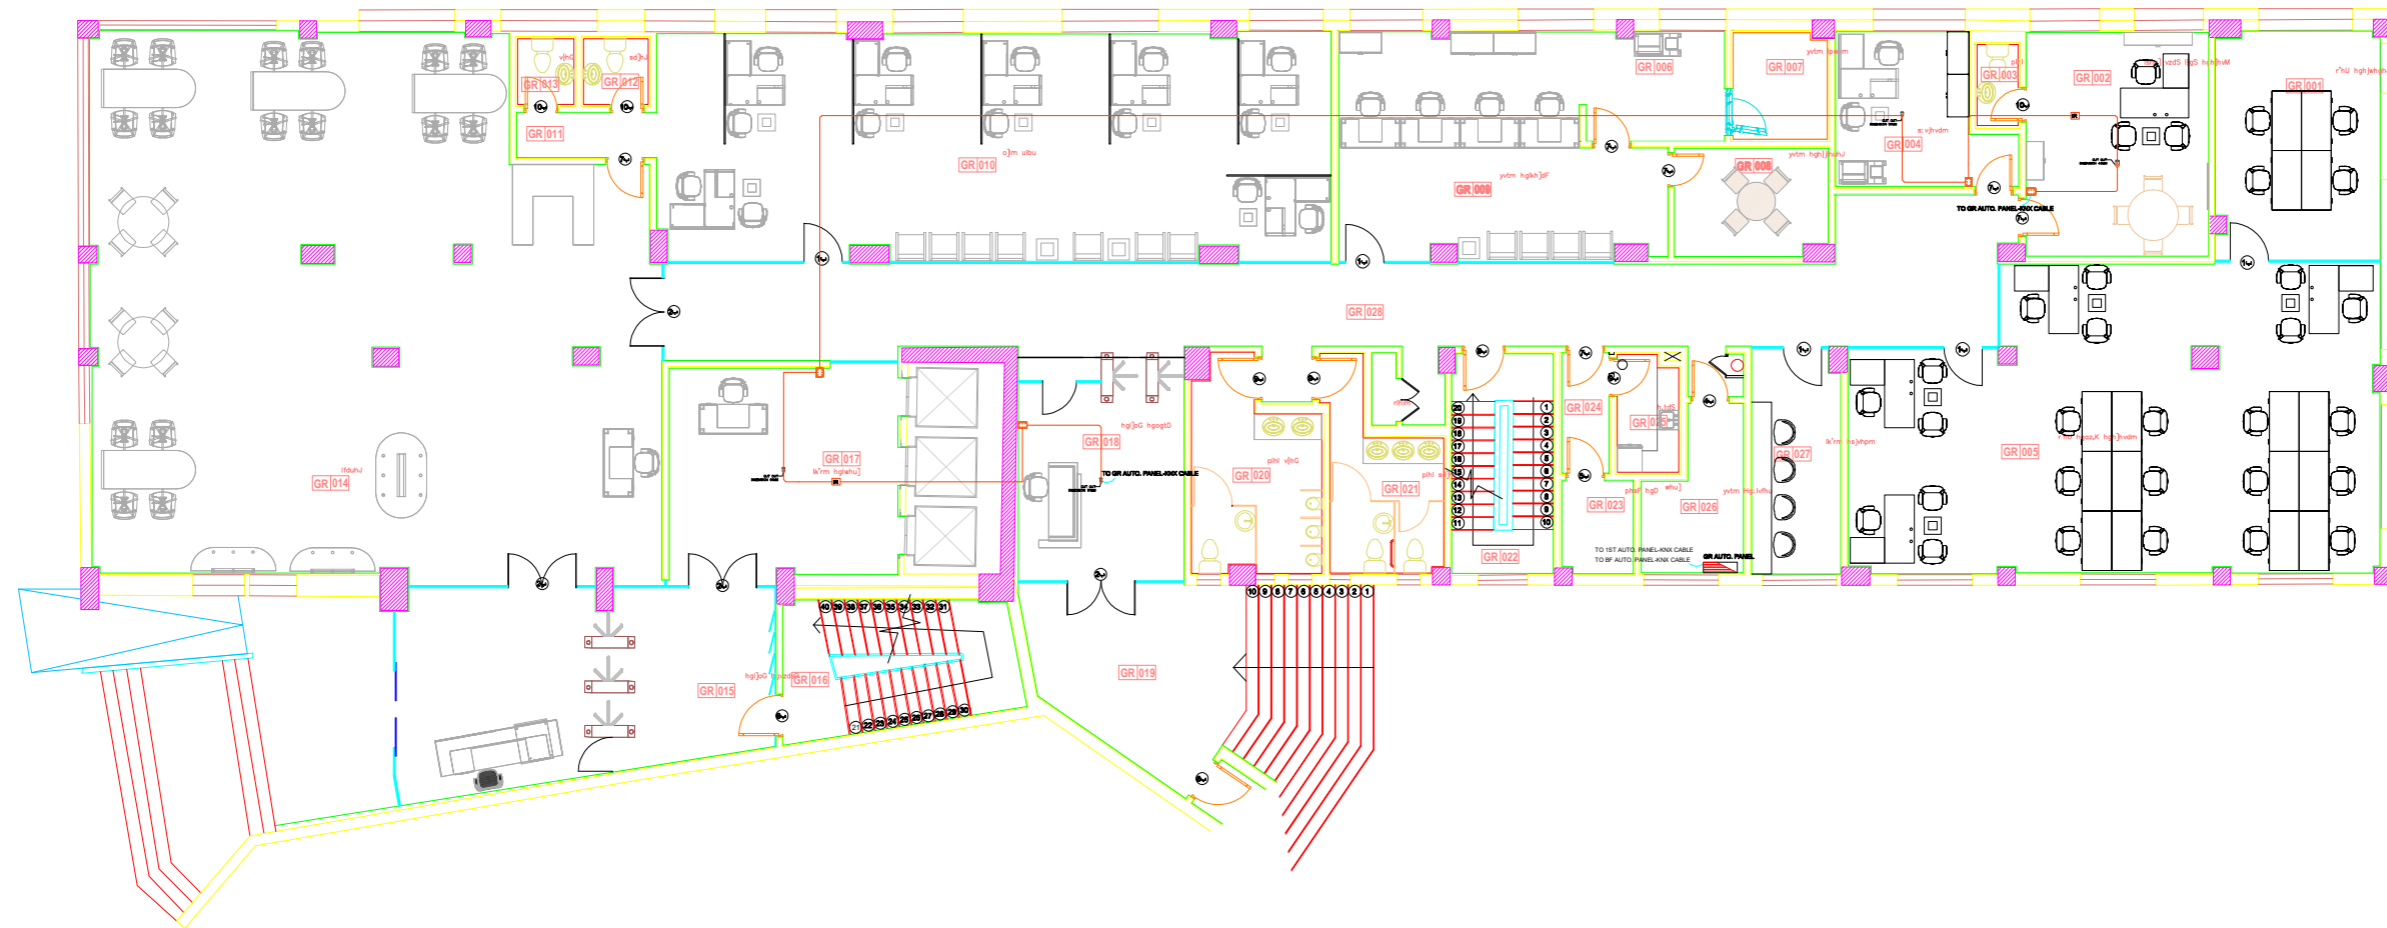

Notes :

Legend :

Symbol	Description




Project:  
NHD BUILDING

Presented to :  
KEM

DRAWING NAME :-  
GROUND Floor  
AUTOMATION

DATE :-  
19/10/2021

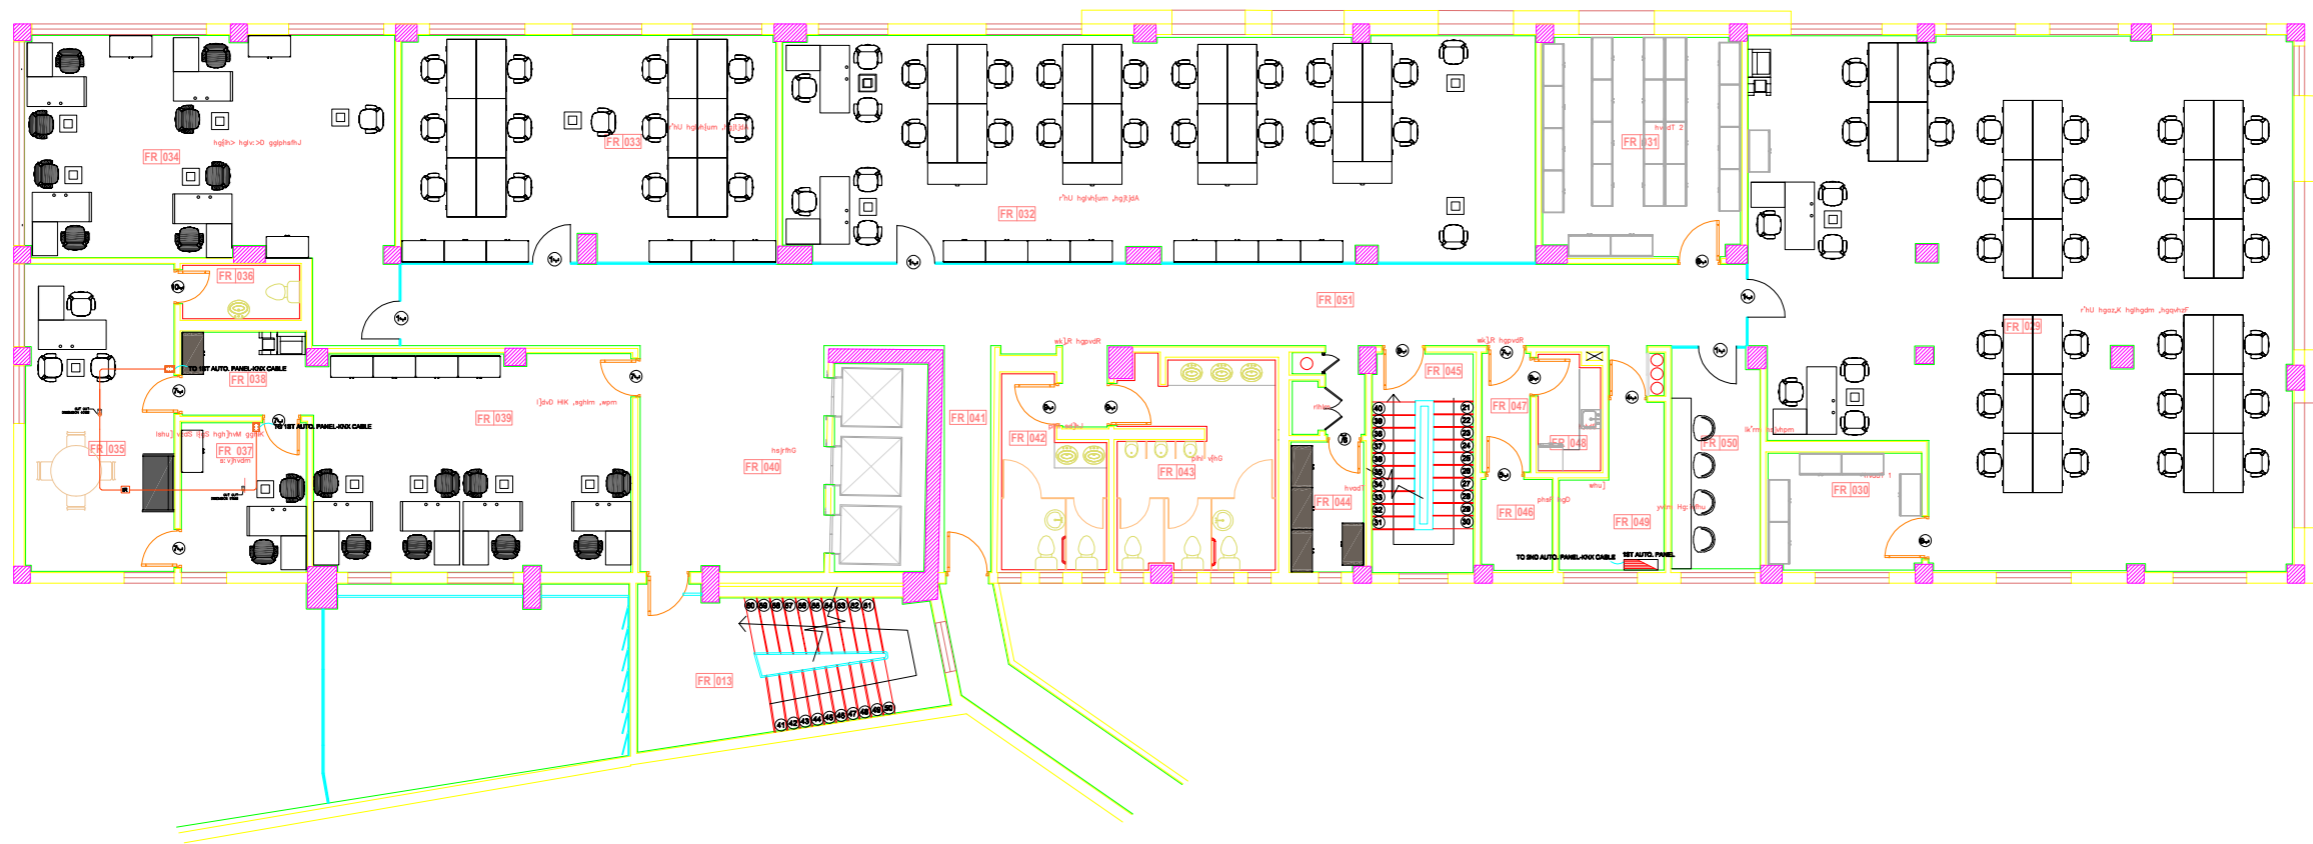

Notes :

Legend :

Legend	
SYMBOL	DESCRIPTION
Project:  
NHD BUILDING

Presented to :  
KEM

DRAWING NAME :-  
FIRST Floor  
AUTOMATION

DATE :-  
19/10/2021

Notes :

Legend :

Legend	
SYMBOL	DESCRIPTION



Project:

**NHD BUILDING**

Presented to :


**KEM**


DRAWING NAME :-

**SECOND Floor  
AUTOMATION**

DATE :-

**19/10/2021**

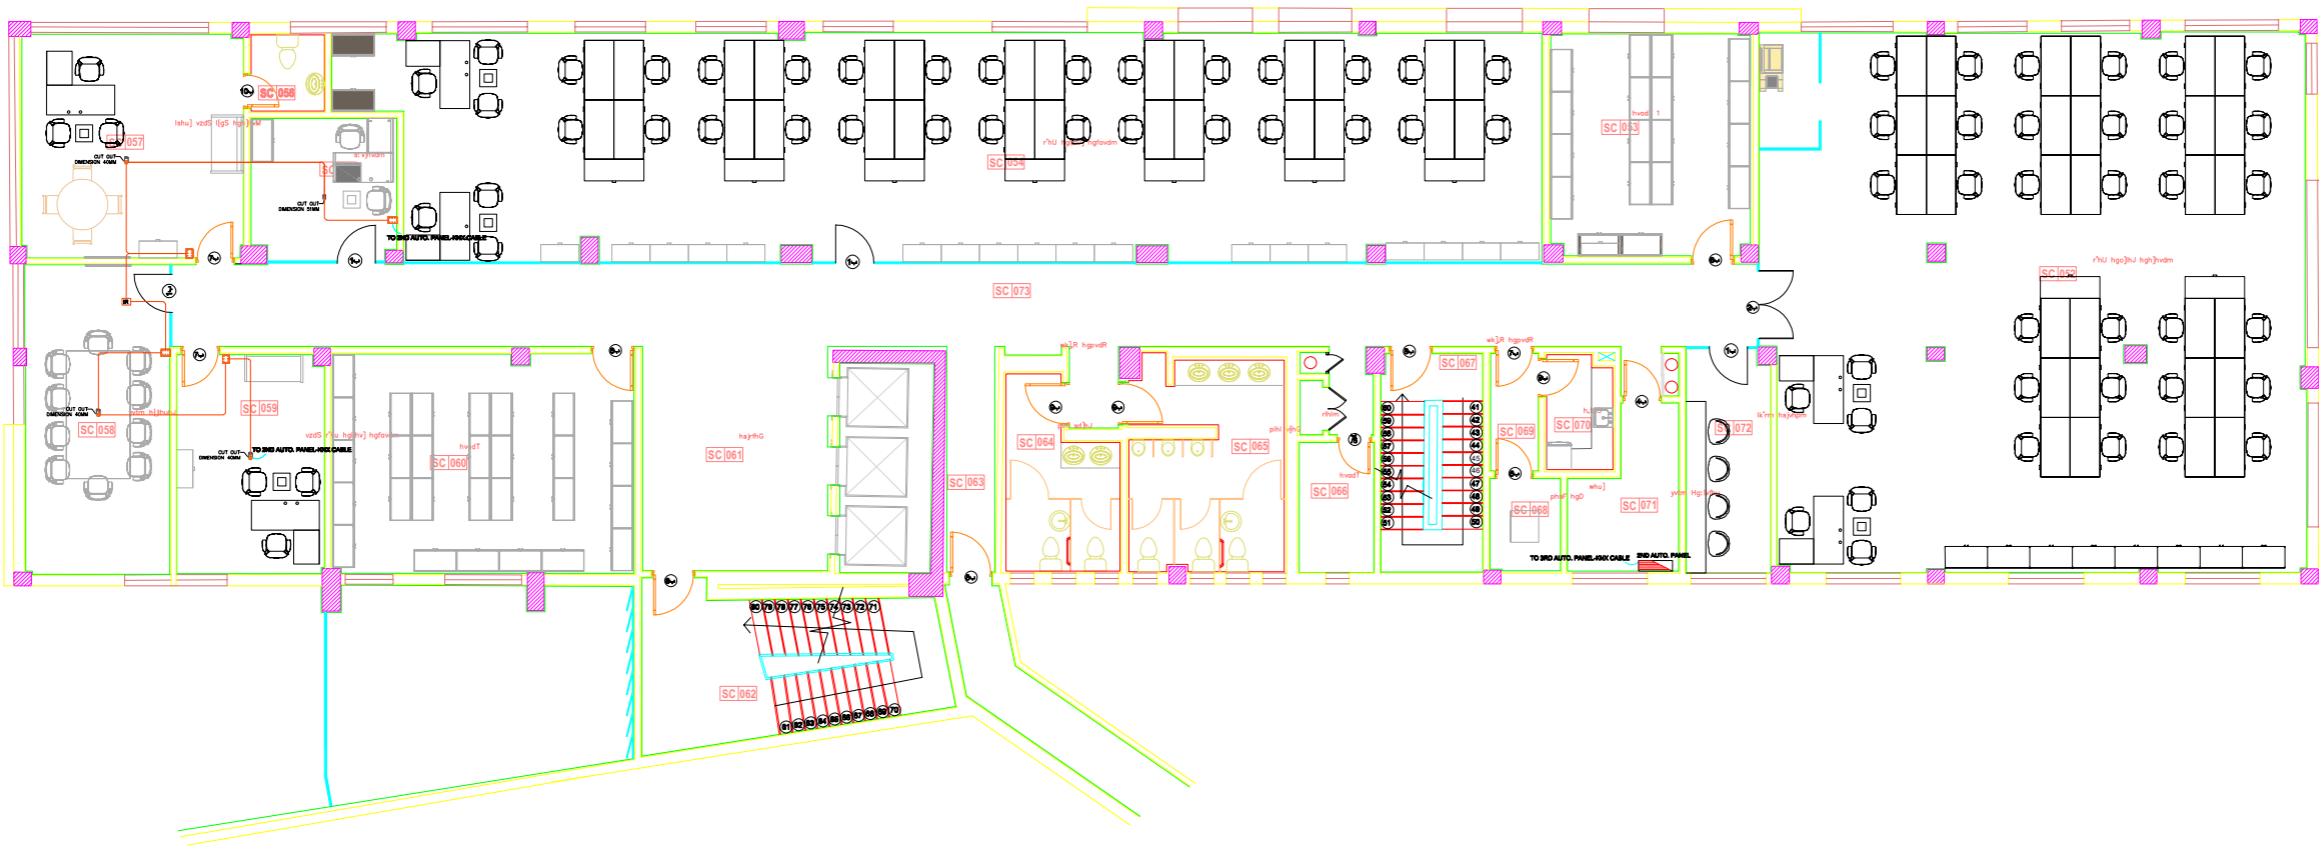

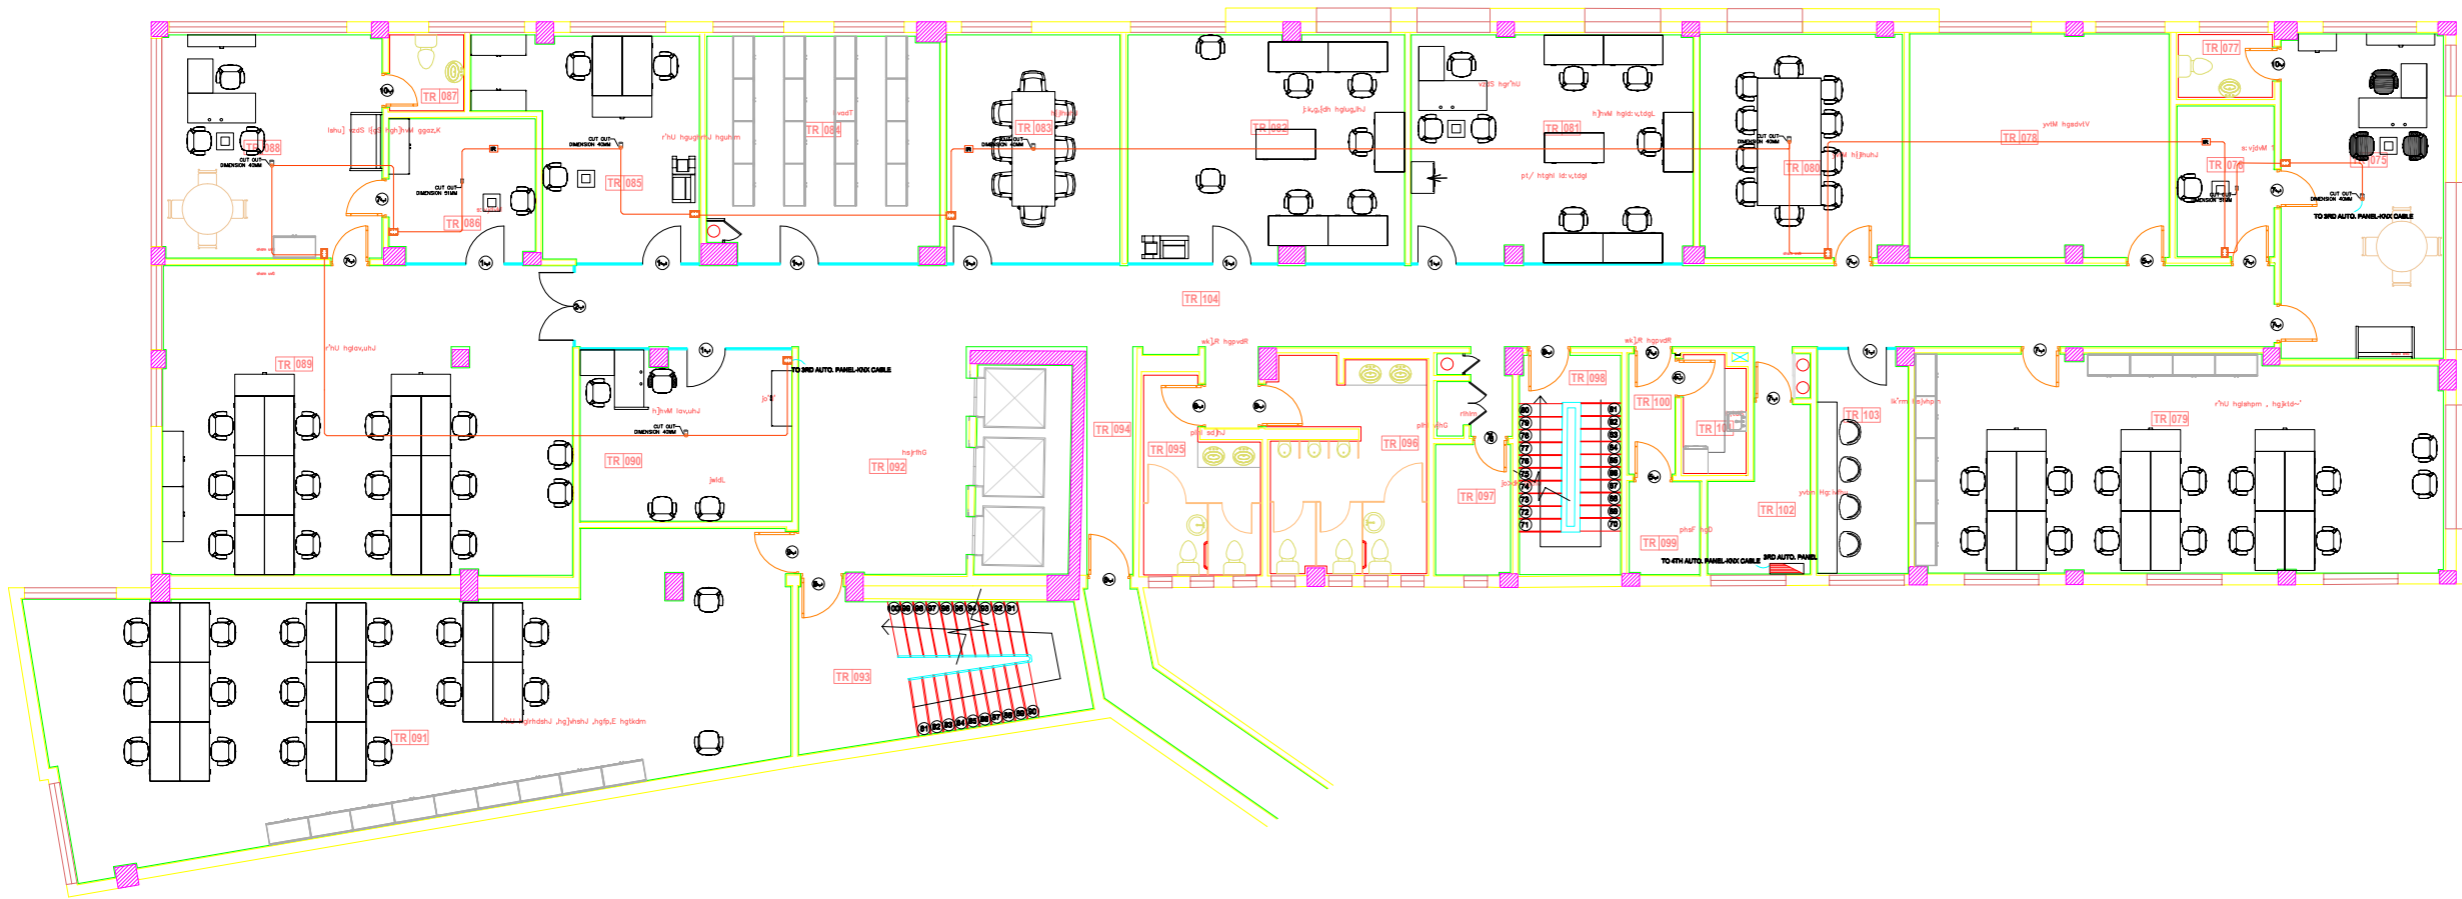

Notes :

Legend :

Legend	
[Symbol]	DESCRIPTION
Project:  
NHD BUILDING

Presented to :  
KEM

DRAWING NAME :-  
THIRD Floor  
AUTOMATION

DATE :-  
19/10/2021

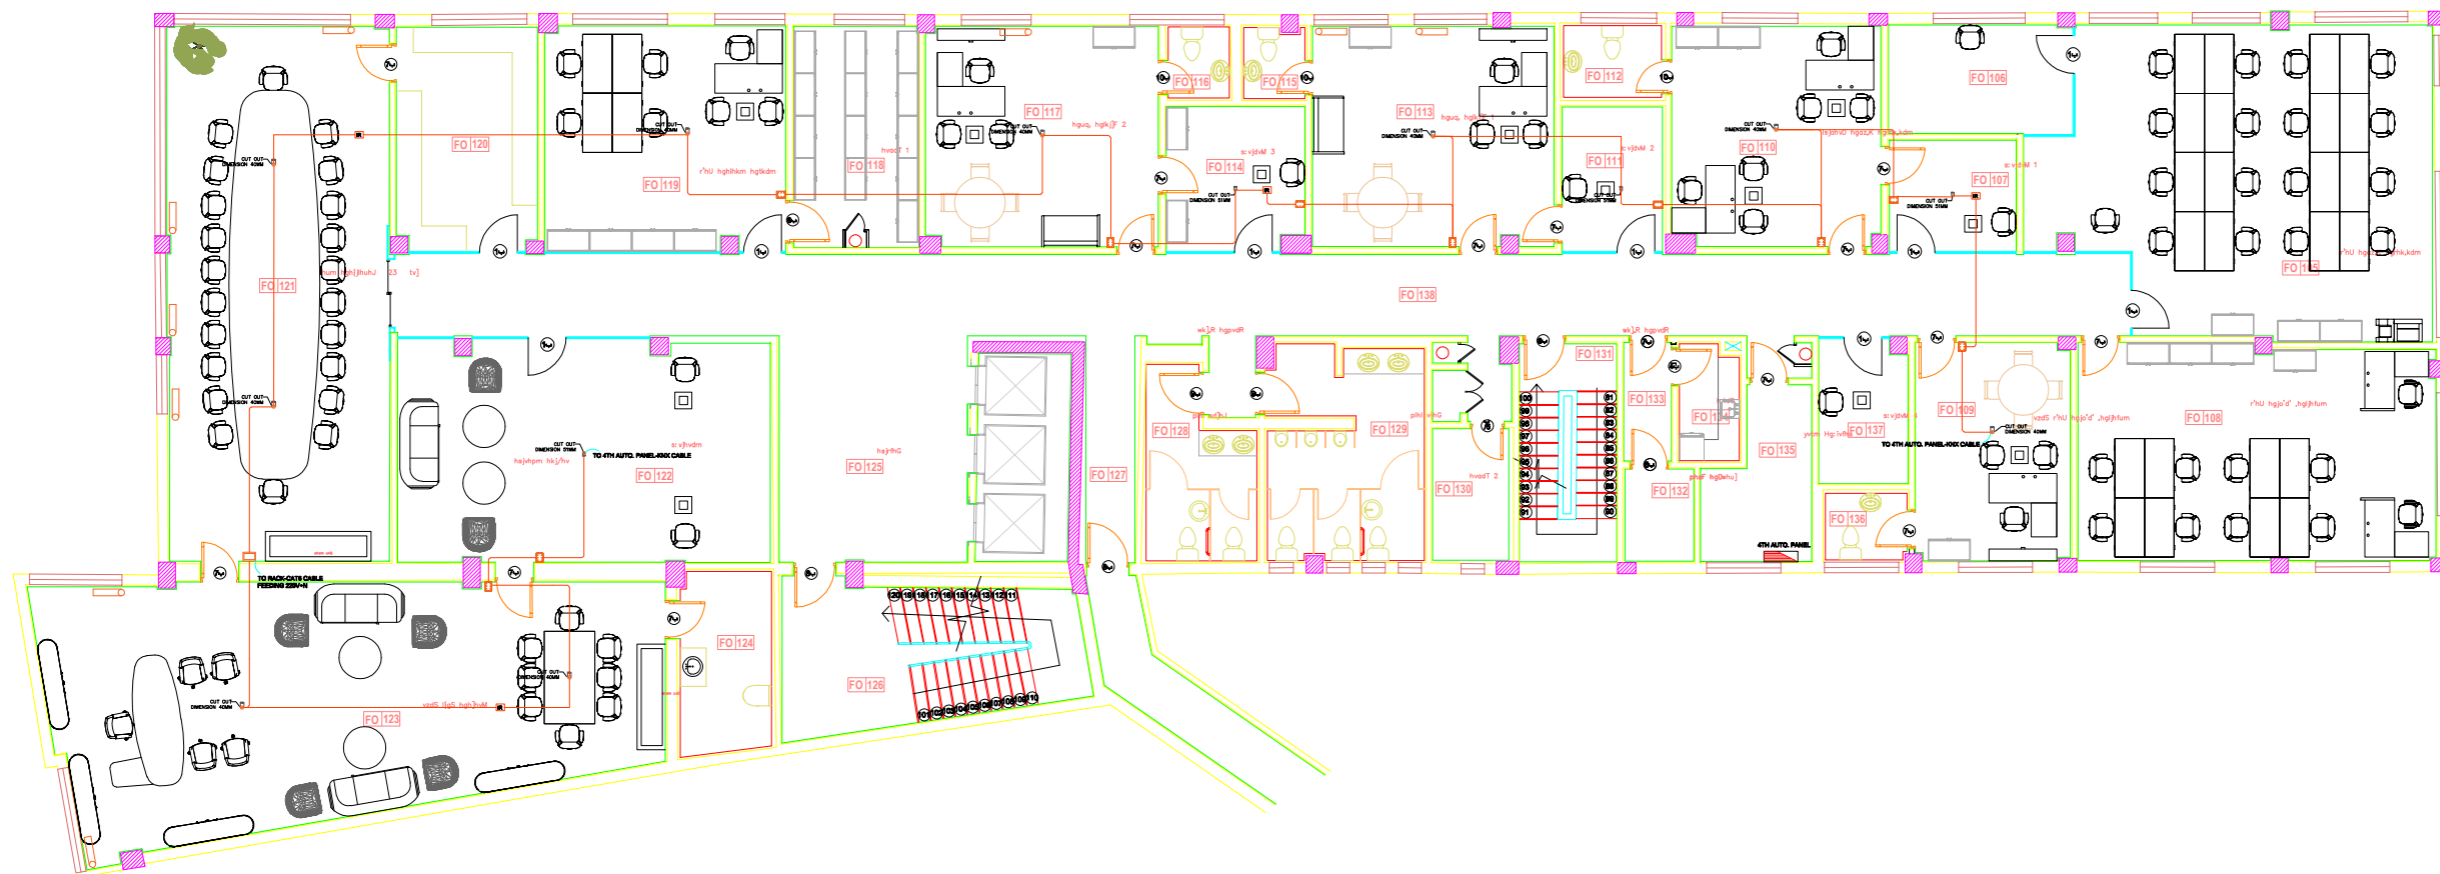

**Notes :**

**Legend :**




**Project:**  
NHD BUILDING

**Presented to :**  
KEM

**DRAWING NAME :-**  
FOURTH Floor  
AUTOMATION

**DATE :-**  
19/10/2021