



Second Floor

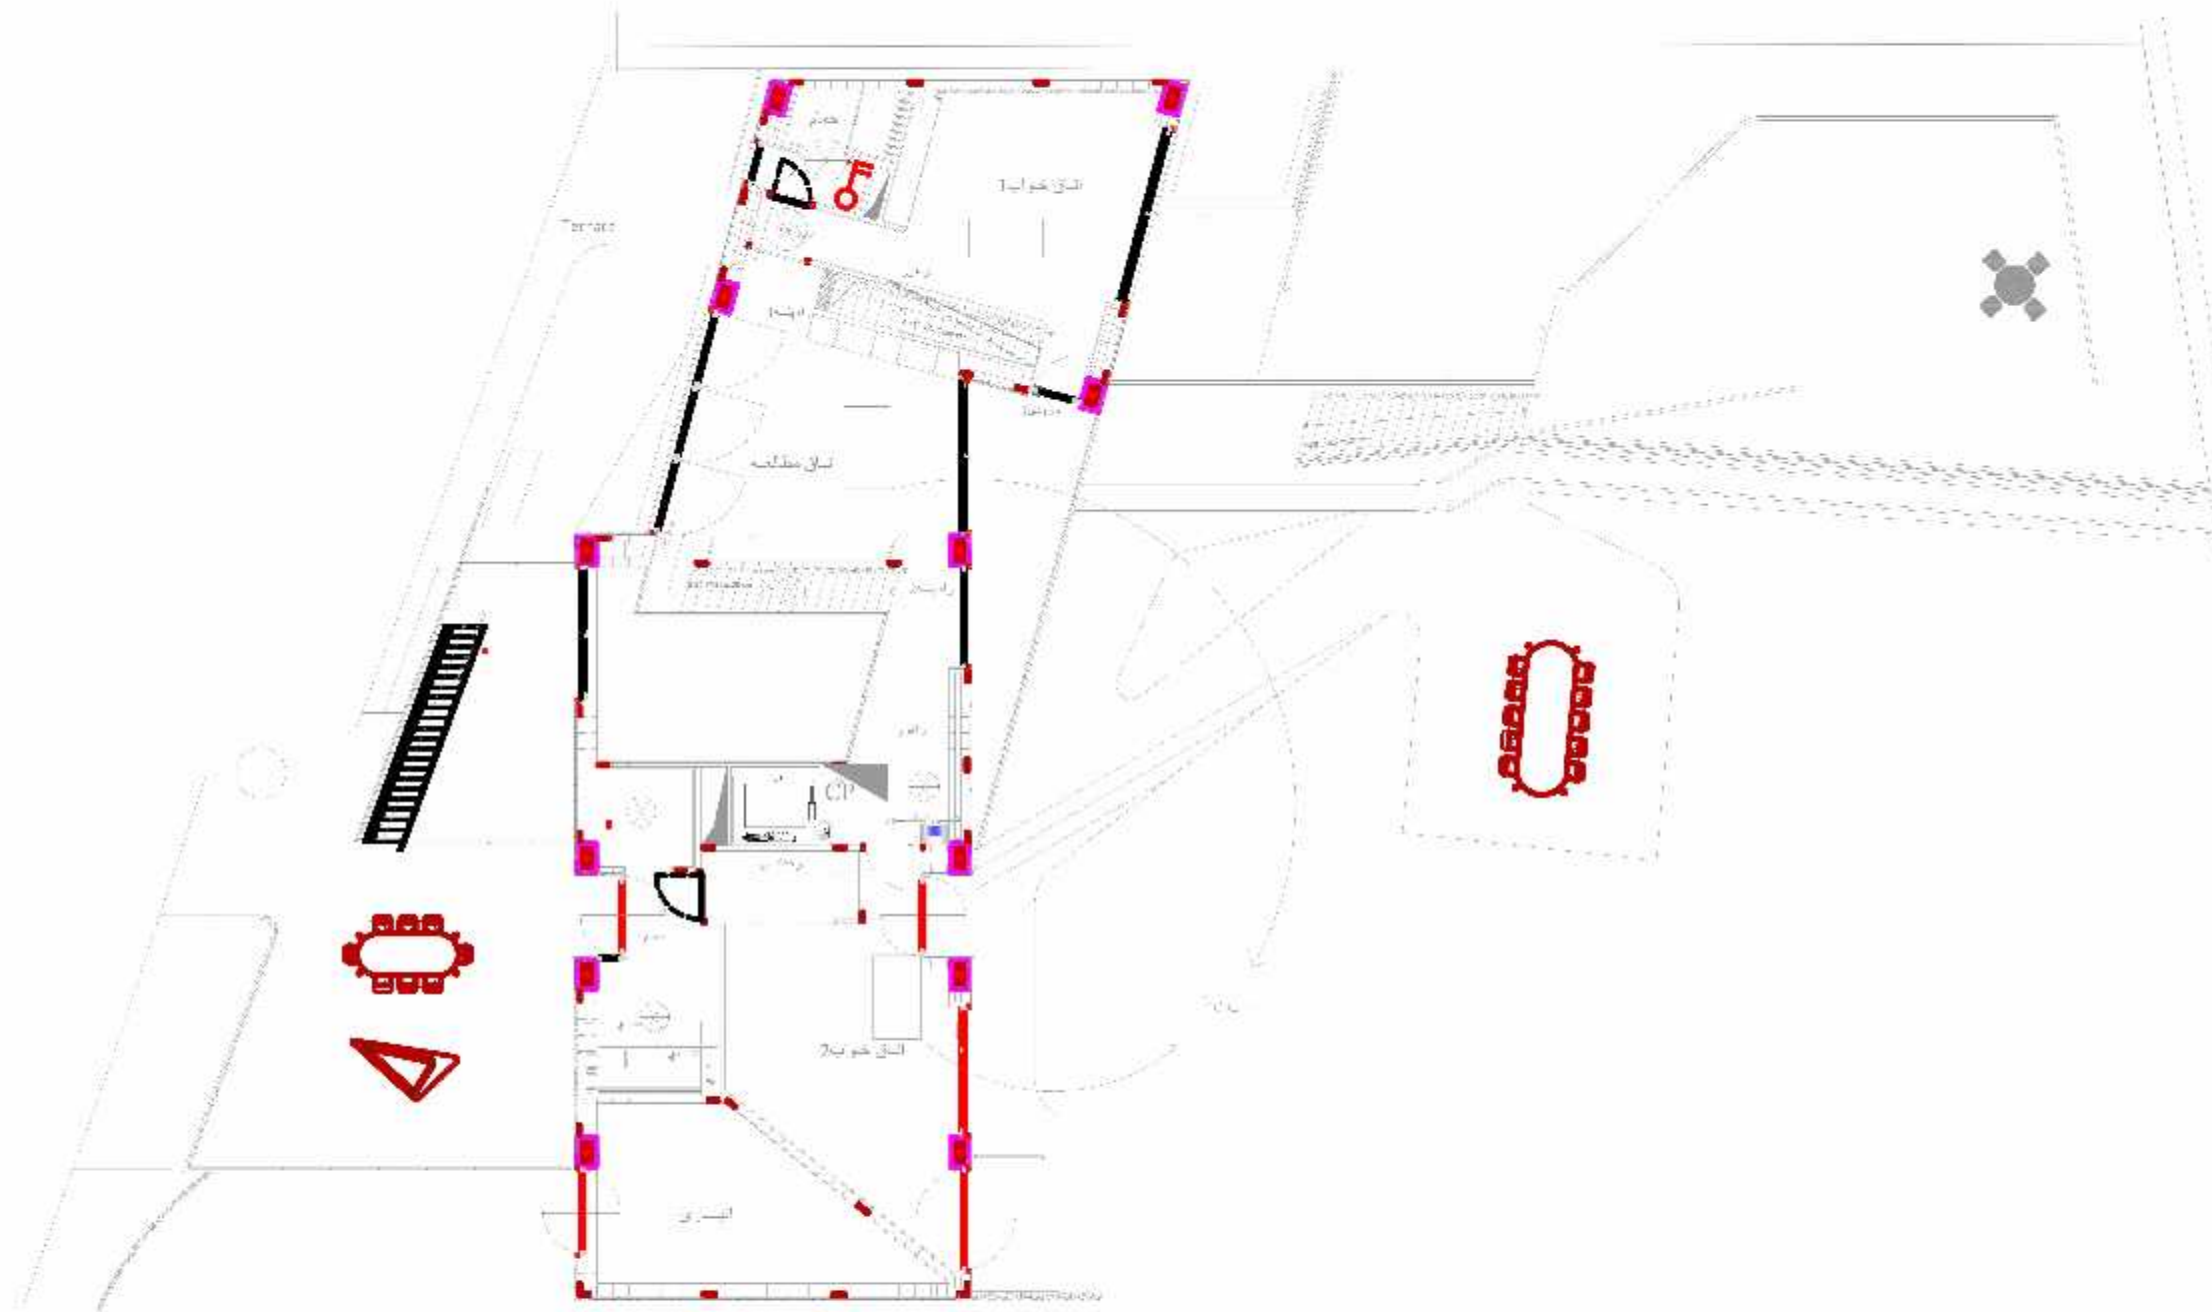

first floor




Ground floor

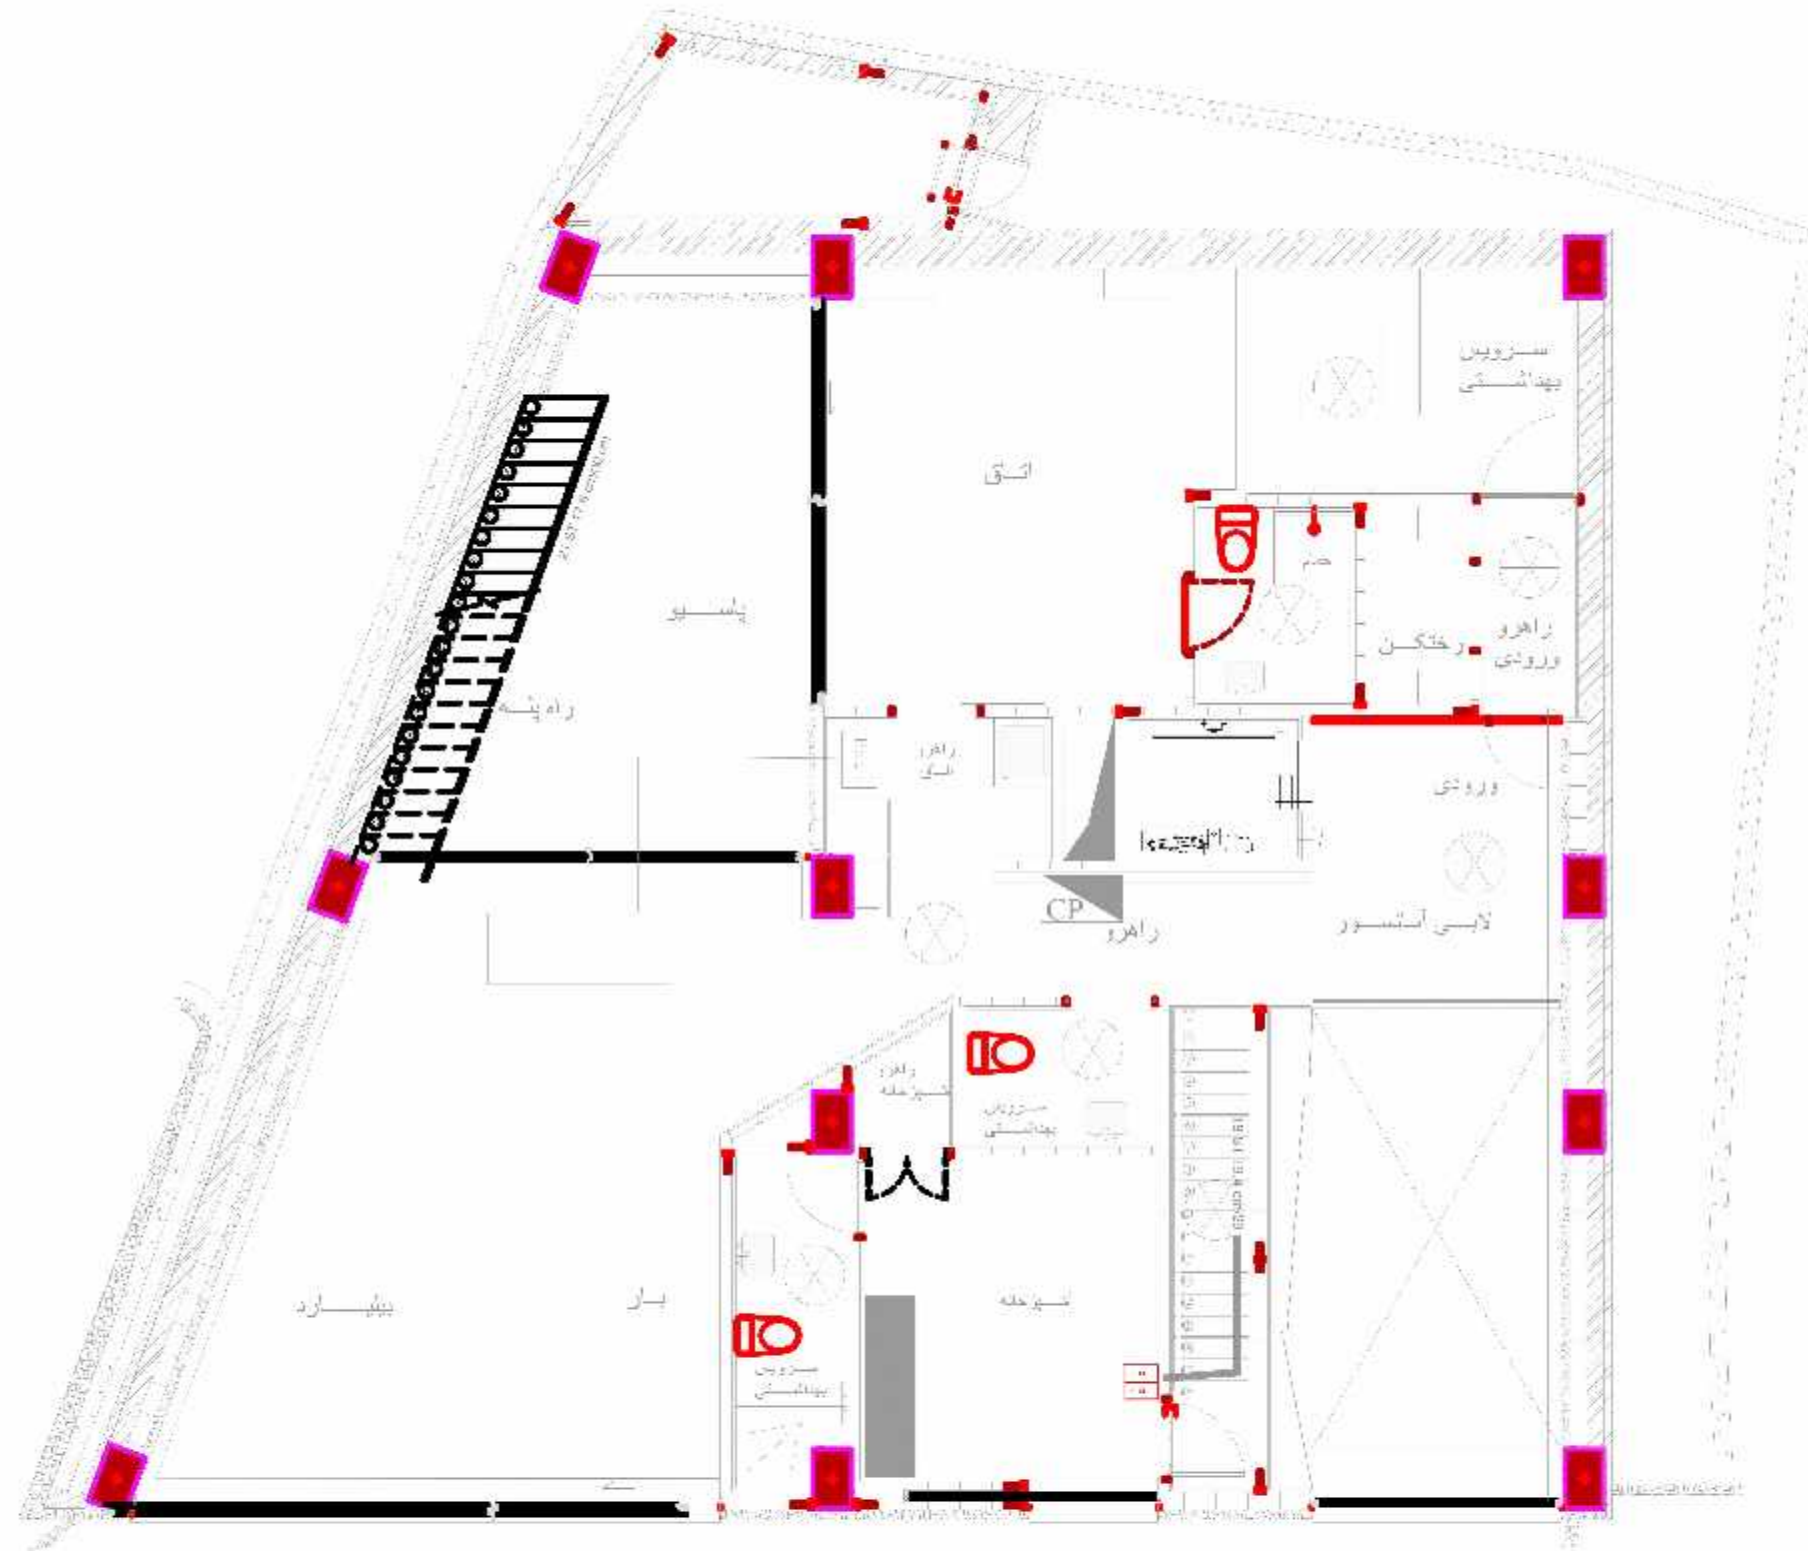

Basement first floor



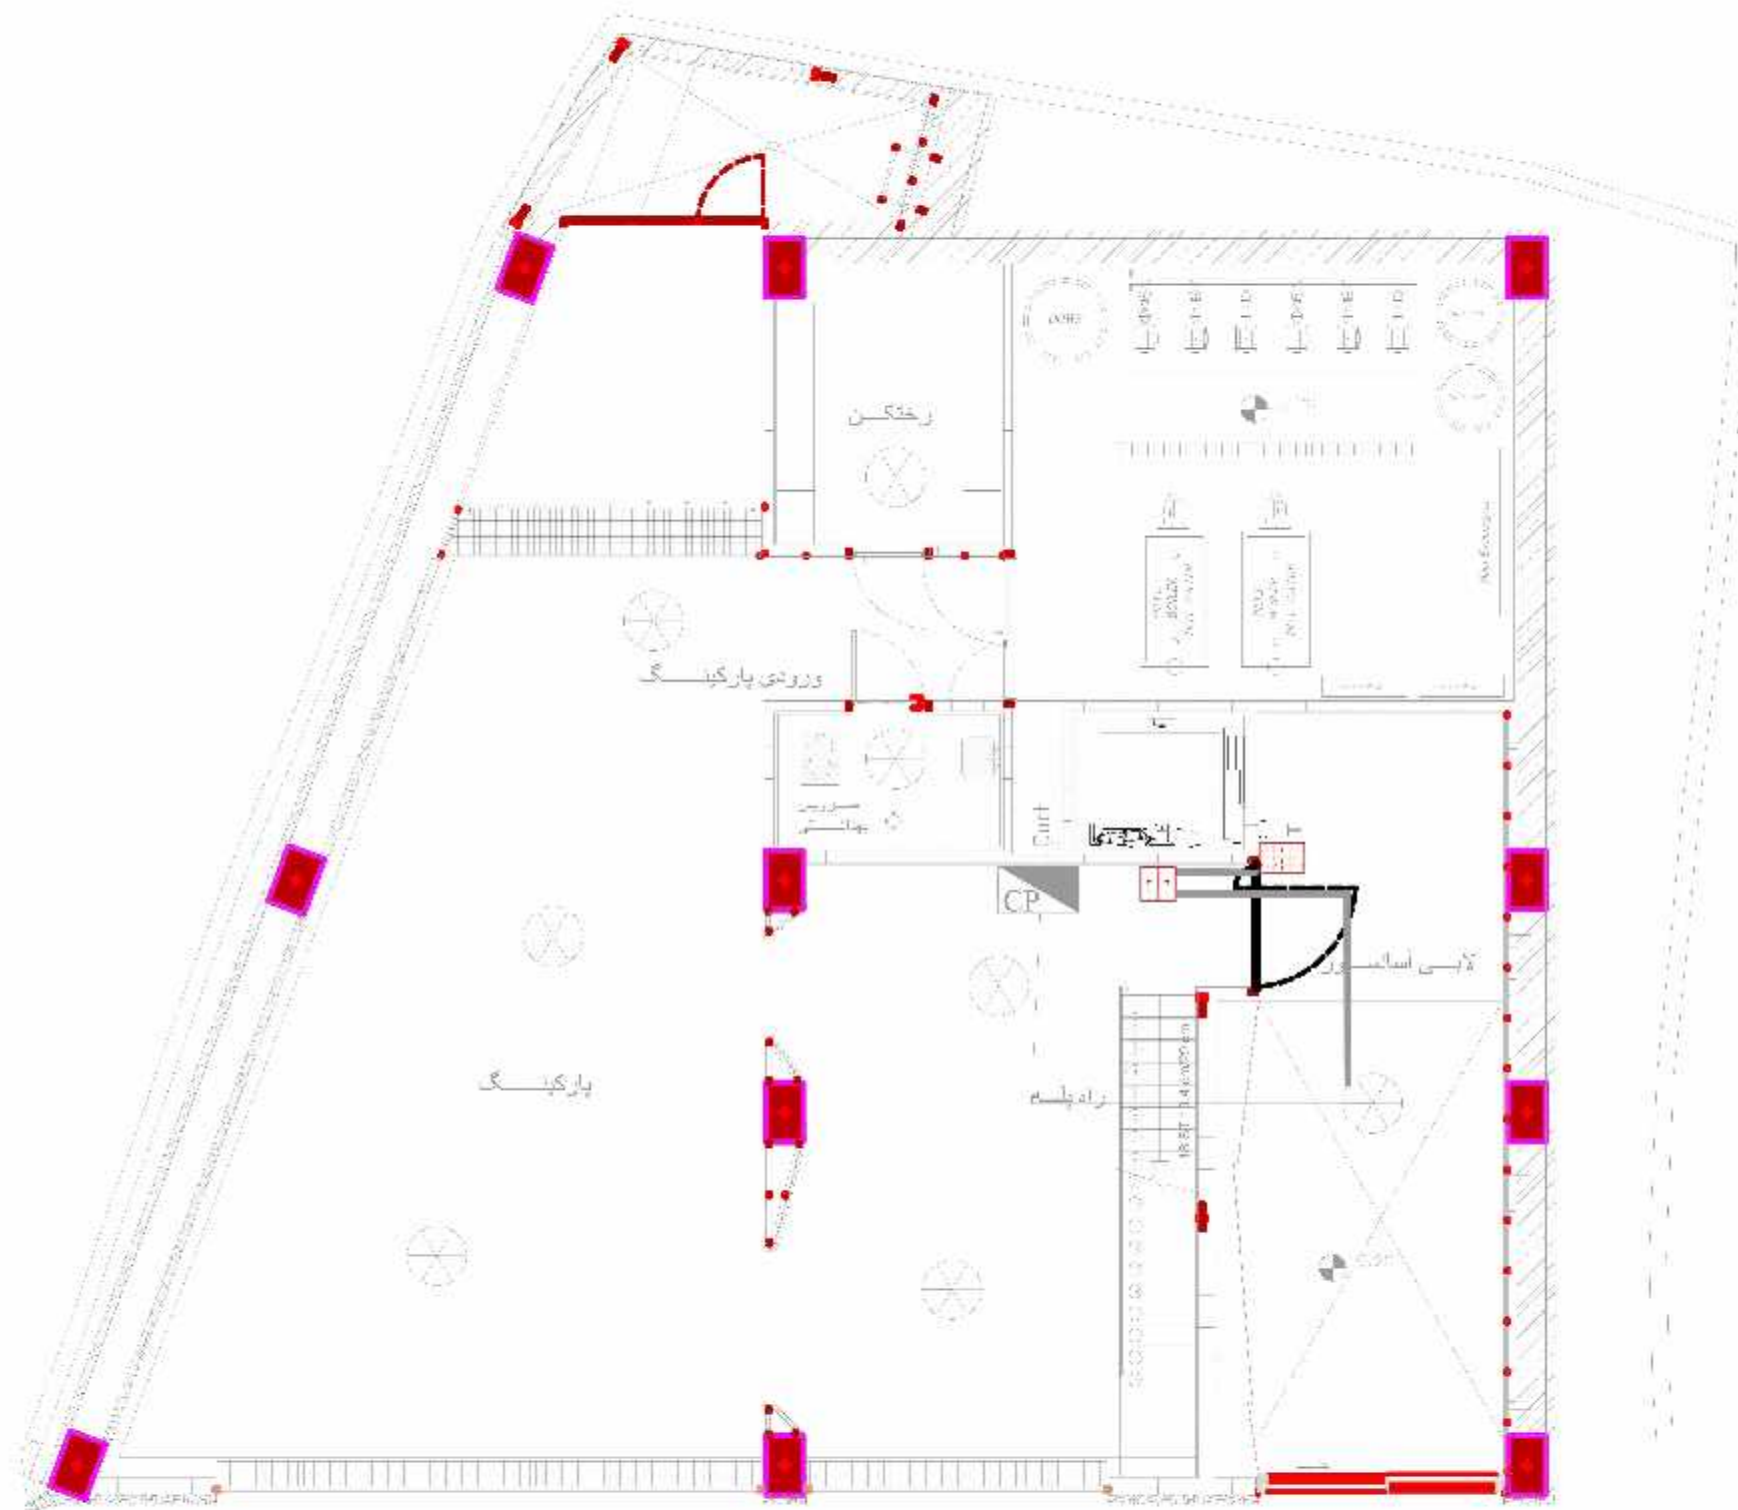

Basement of the second floor